



**FOUNDATION PLAN**

SCALE: 1/4" = 1'-0"

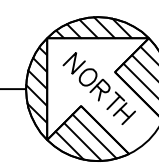

**NOTES:**

1. APPARATUS BAY FLOOR CONSTRUCTION: 8" CONCRETE SLAB-ON-GRADE REINFORCED WITH #4 @ 12" ON CENTER EACH WAY TOP AND BOTTOM. PLACE ON 10 MIL VAPOR RETARDER ON 6" LAYER OF COMPACTED #57 STONE.
2. TYPICAL FLOOR CONSTRUCTION: 5" CONCRETE SLAB-ON-GRADE REINFORCED WITH 6X6 - W21XW21 WWF IN THE TOP 1/3 OF SLAB OVER 10 MIL VAPOR RETARDER ON 6" LAYER OF COMPACTED #57 STONE.
3. TOP OF CONCRETE ELEVATION = 100'-0" UNO (ACTUAL ELEVATION = 510.71').
4. WHERE NEW UNDERGROUND LINES ARE REQUIRED BELOW EXISTING SLABS, REMOVE AND REPLACE SLAB PER DETAIL 12/S2.1. REFER TO MEP DRAWINGS FOR LOCATIONS.
5. SIZES AND ELEVATIONS OF EXISTING ADJACENT FOOTINGS ARE ASSUMED. NOTIFY ARCHITECT IF EXISTING CONDITIONS DIFFER.

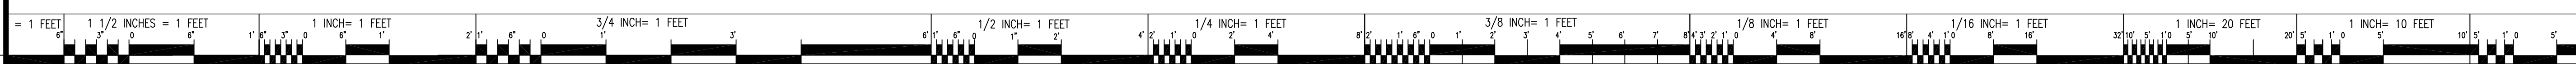

ARCHITECT  
**ARCHITECTS**  
401 University Drive, Suite 100, Fairfax, VA 22031  
 Telephone: (703) 295-1800 Fax: (703) 295-1811

CIVIL  
**TIMMONS GROUP, INC.**  
 919 2ND STREET S.E.  
 CHARLOTTESVILLE, VA 22902  
 PHONE: (434) 295-5624  
 FAX: (434) 295-8317

STRUCTURAL  
**EHLERT/ BRYAN INC.**  
 1451 DOLLY MADISON BLVD. SUITE #220  
 McLEAN, VA 22101  
 PHONE: (703) 827 9552

MEP/ ELECT./ PLUMBING  
**AJ ENGINEERS, INC.**  
 4304 EVERGREEN LANE, SUITE # 204  
 ANNANDALE, VA 22003  
 PHONE: (703) 914 1416

THIS DRAWING & THE DESIGN SHOWN THEREON ARE THE PROPERTY OF ZVIC & HURDLE ARCHITECTS. THE REPRODUCTION, COPYING, OR USE OF THIS DRAWING W/O THEIR SPECIFIC WRITTEN CONSENT IS PROHIBITED & ANY INFRINGEMENT WILL BE SUBJECT TO LEGAL ACTION.


REVISION	DATE	DESCRIPTION
	09/30/2016	BID/PERMIT SUBMISSION
	07/20/2016	PERMIT SUBMISSION

DESIGNED BY: \_\_\_\_\_ CHECKED BY: \_\_\_\_\_  
 DRAWN BY: \_\_\_\_\_ APPROVED BY: \_\_\_\_\_



**RESCUE 8 STATION**  
**ALBEMARLE COUNTY, VA**

3045 BERKMAR DR.  
 CHARLOTTESVILL, VA  
 ZHA PROJECT NUMBER: 15115.00

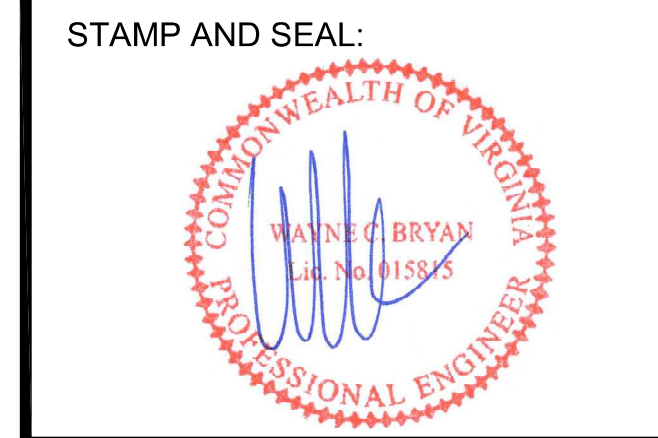

SHEET TITLE:  
**FOUNDATION PLAN**

SCALE:

SHEET NO: **S1.1**

ISSUE DATE: