

NO.	DATE	DESCRIPTION

DATE	DESCRIPTION

COMMISSION NUMBER

2160310

SCALE: AS NOTED

DESIGNED: RTL

DRAWN: RTL

CHECKED: DFB

DATE: 10.28.2016

THIS DOCUMENT CONTAINS INFORMATION PROPRIETARY TO DJG, INC. AND IS FURNISHED IN CONFIDENCE AS AN INSTRUMENT OF SERVICE FOR THE LIMITED PURPOSE OF EVALUATION, BIDDING AND REVIEW OR CONSTRUCTION OF A SPECIFIC PROJECT. REPRODUCTION OF THIS DOCUMENT, IN WHOLE OR IN PART, OR THE MODIFICATION OF ANY DETAIL OR DESIGN WITHOUT THE EXPRESS WRITTEN CONSENT OF DJG, INC. IS PROHIBITED. ALL RIGHTS RESERVED. COPYRIGHT DJG, INC. (S) 2016.


SHEET TITLE

WALL SECTIONS


SHEET NUMBER

A-302


27 OF 68

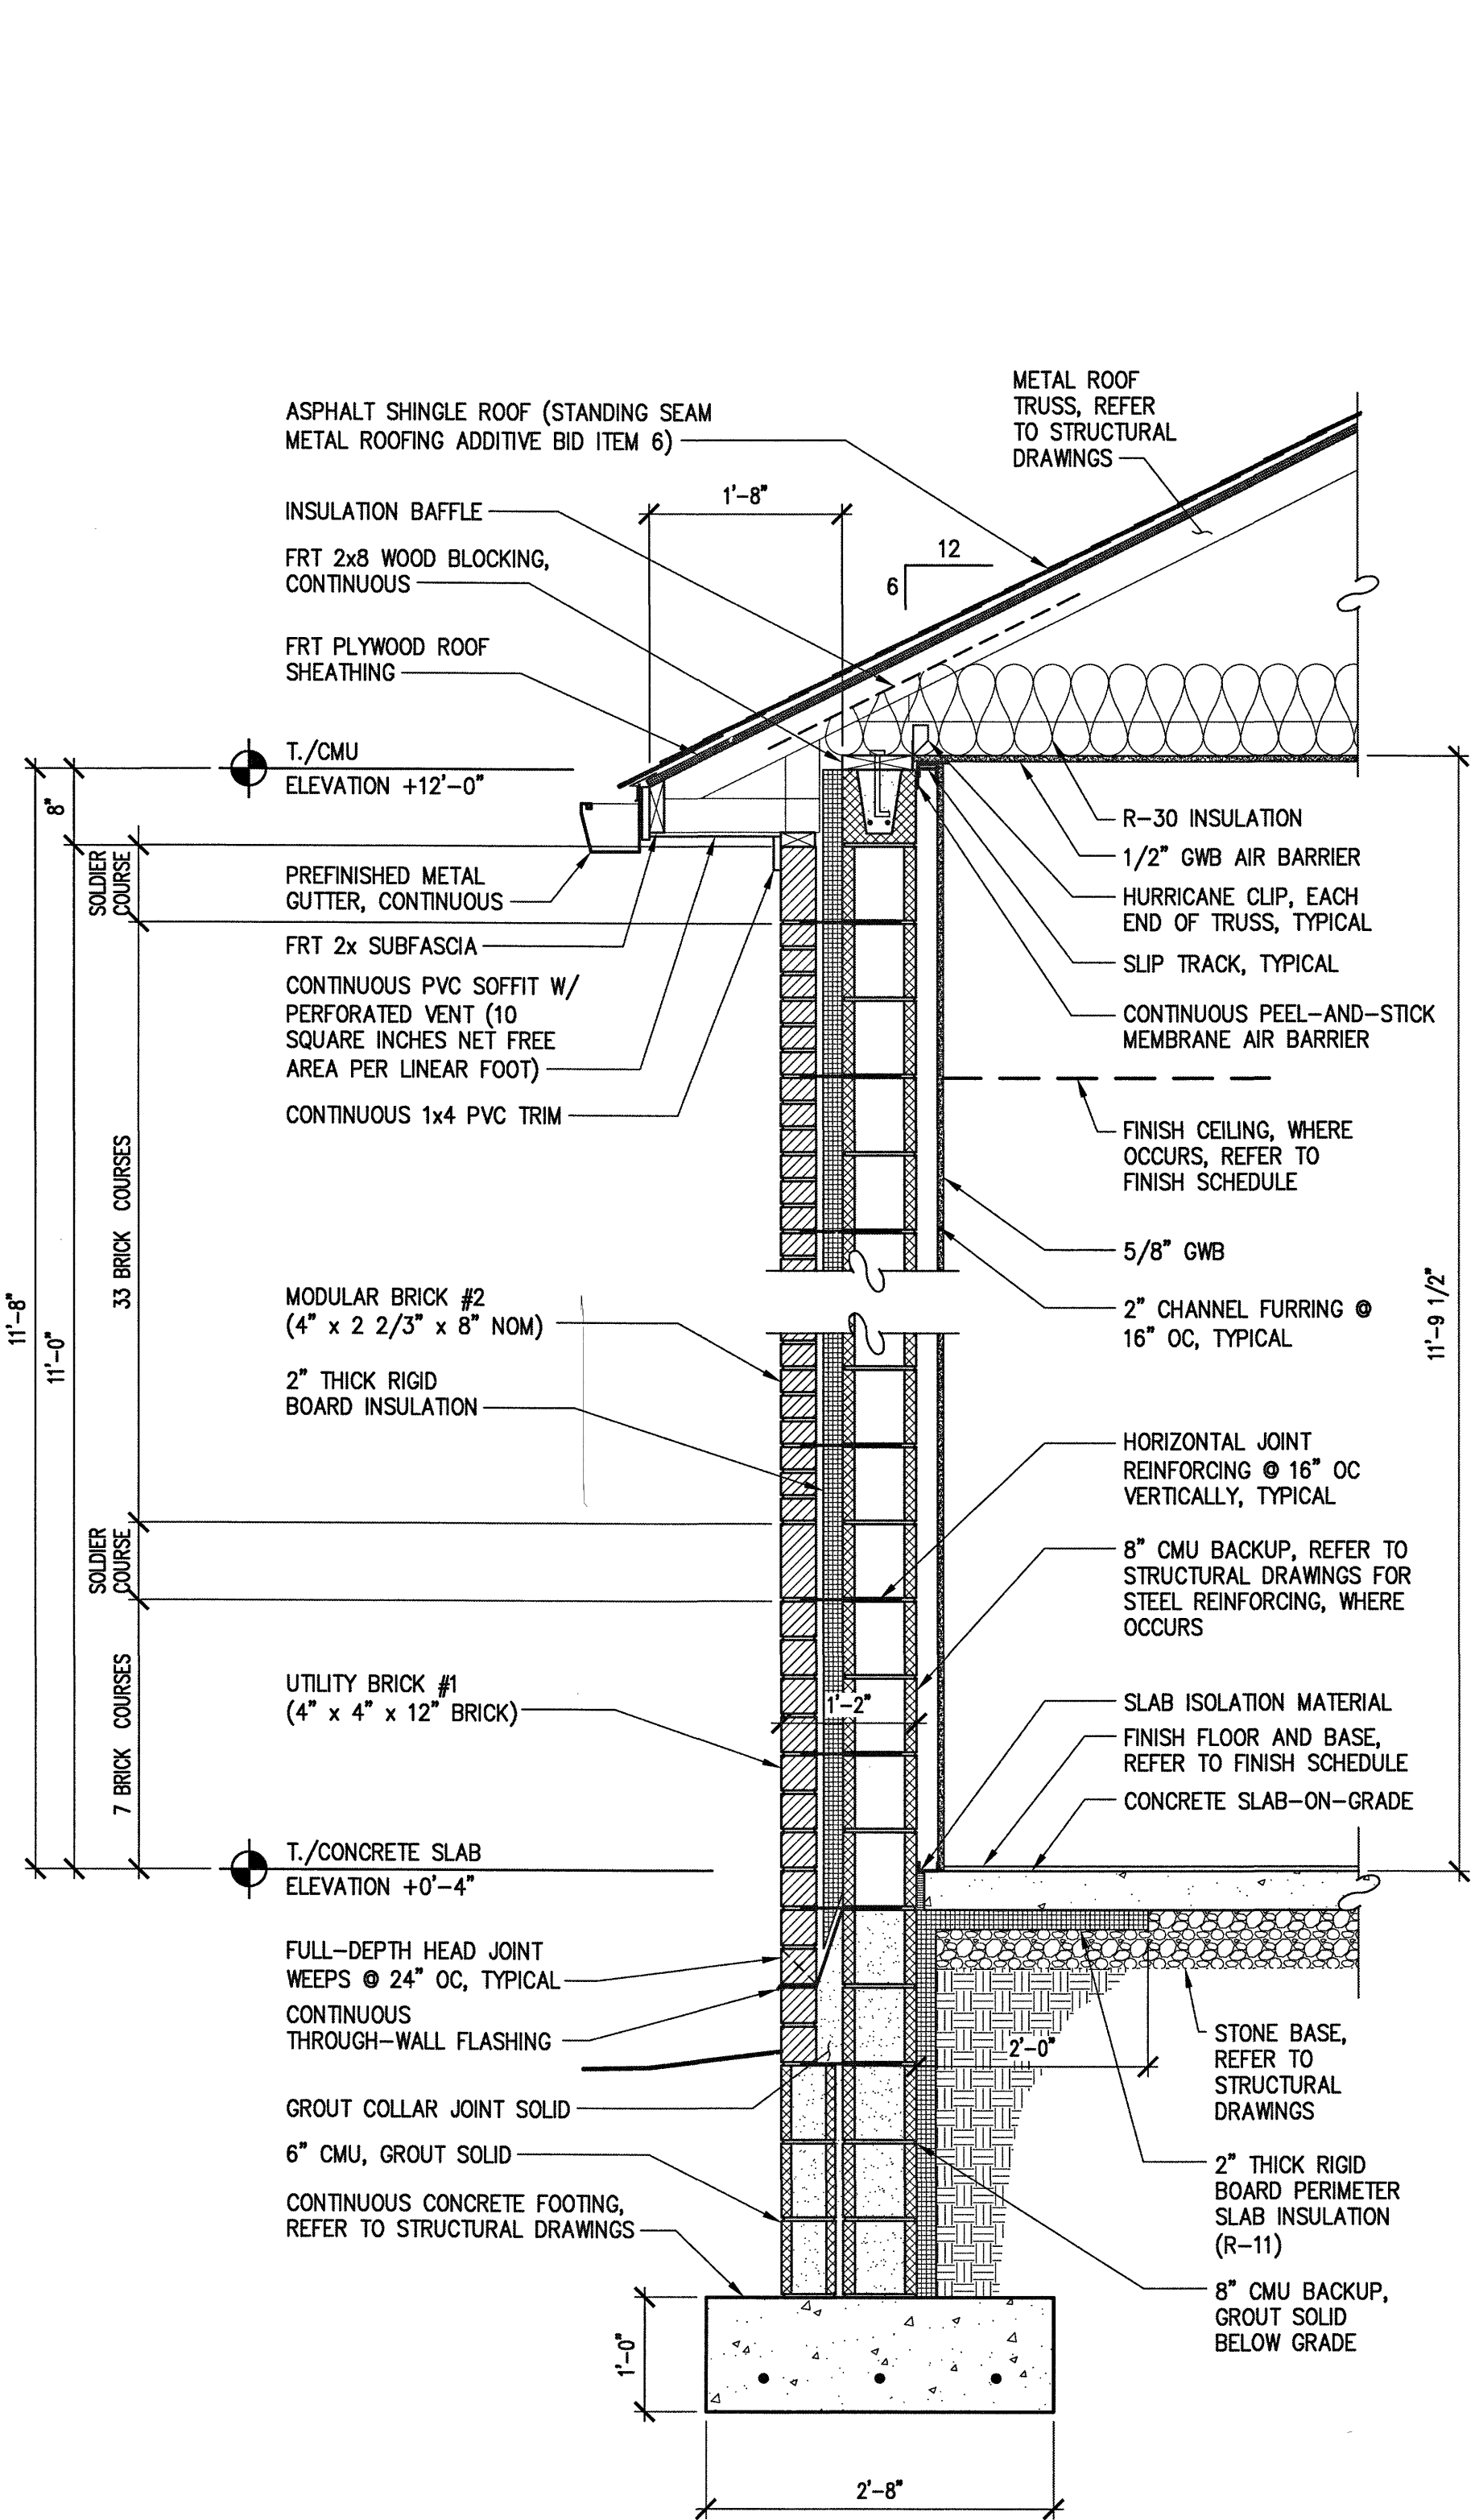

1 WALL SECTION @ ADMINISTRATIVE AREA
SCALE: 3/4" = 1'-0"

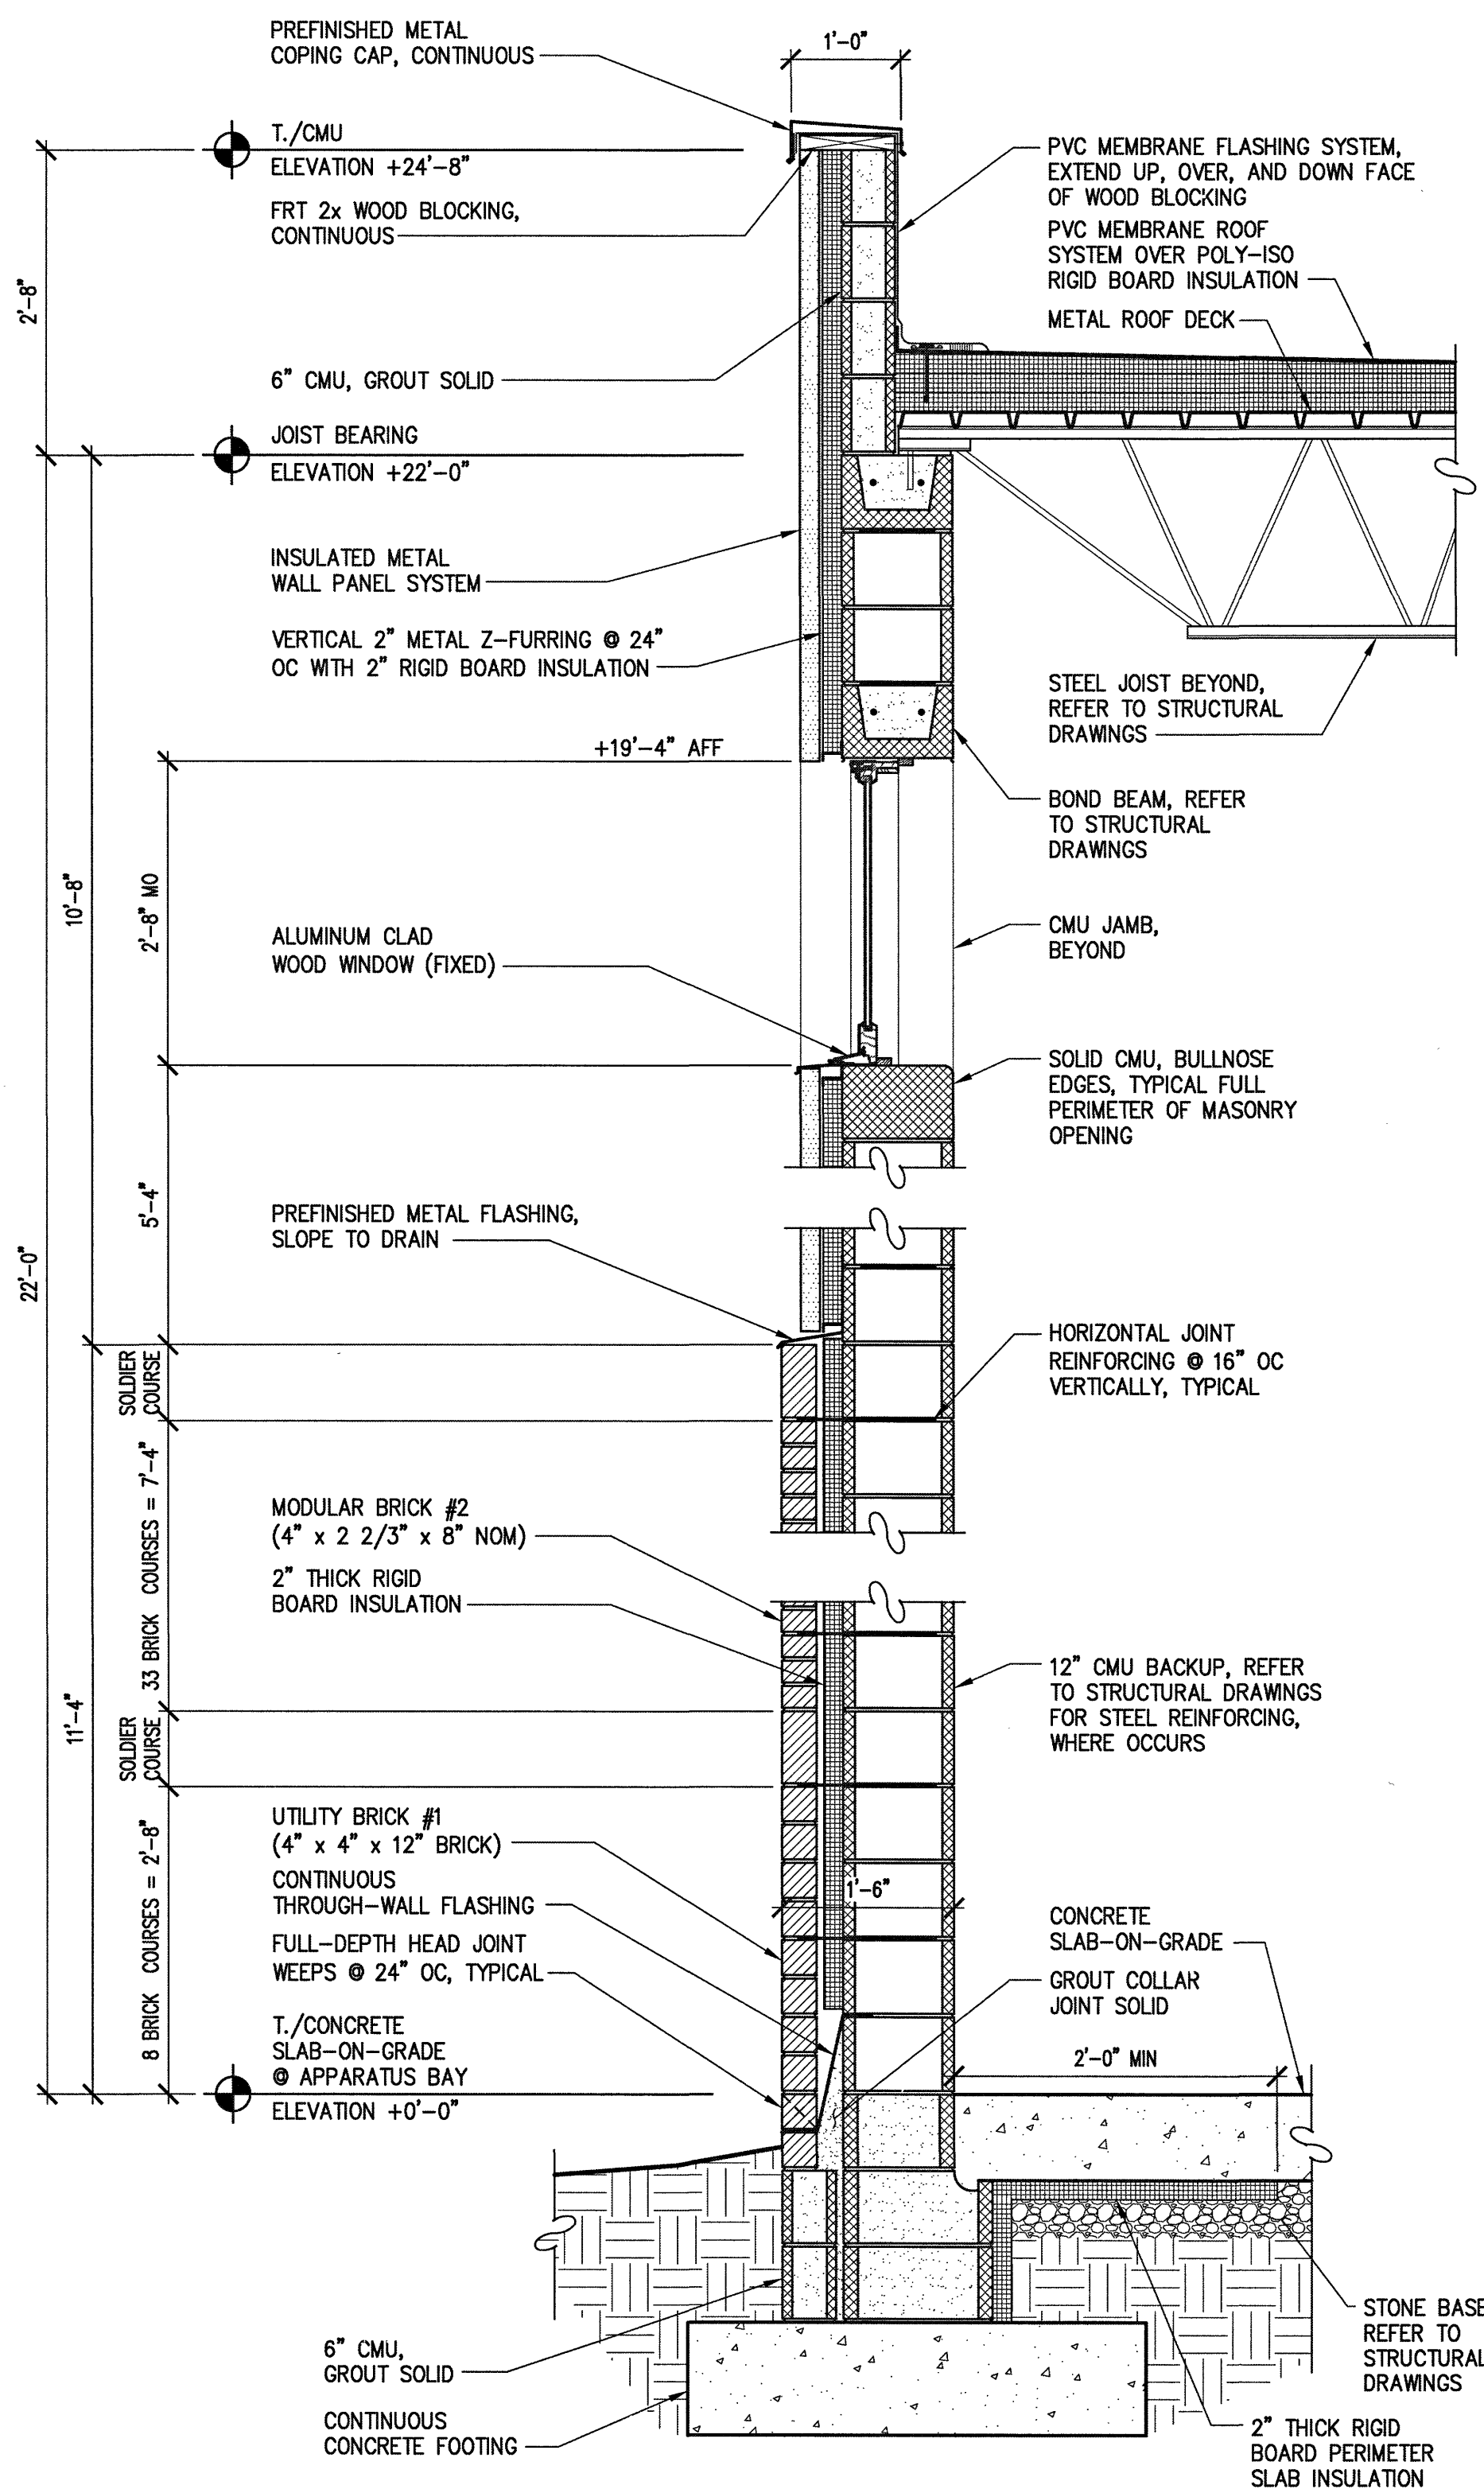

2 WALL SECTION @ APPARATUS BAY
SCALE: 3/4" = 1'-0"

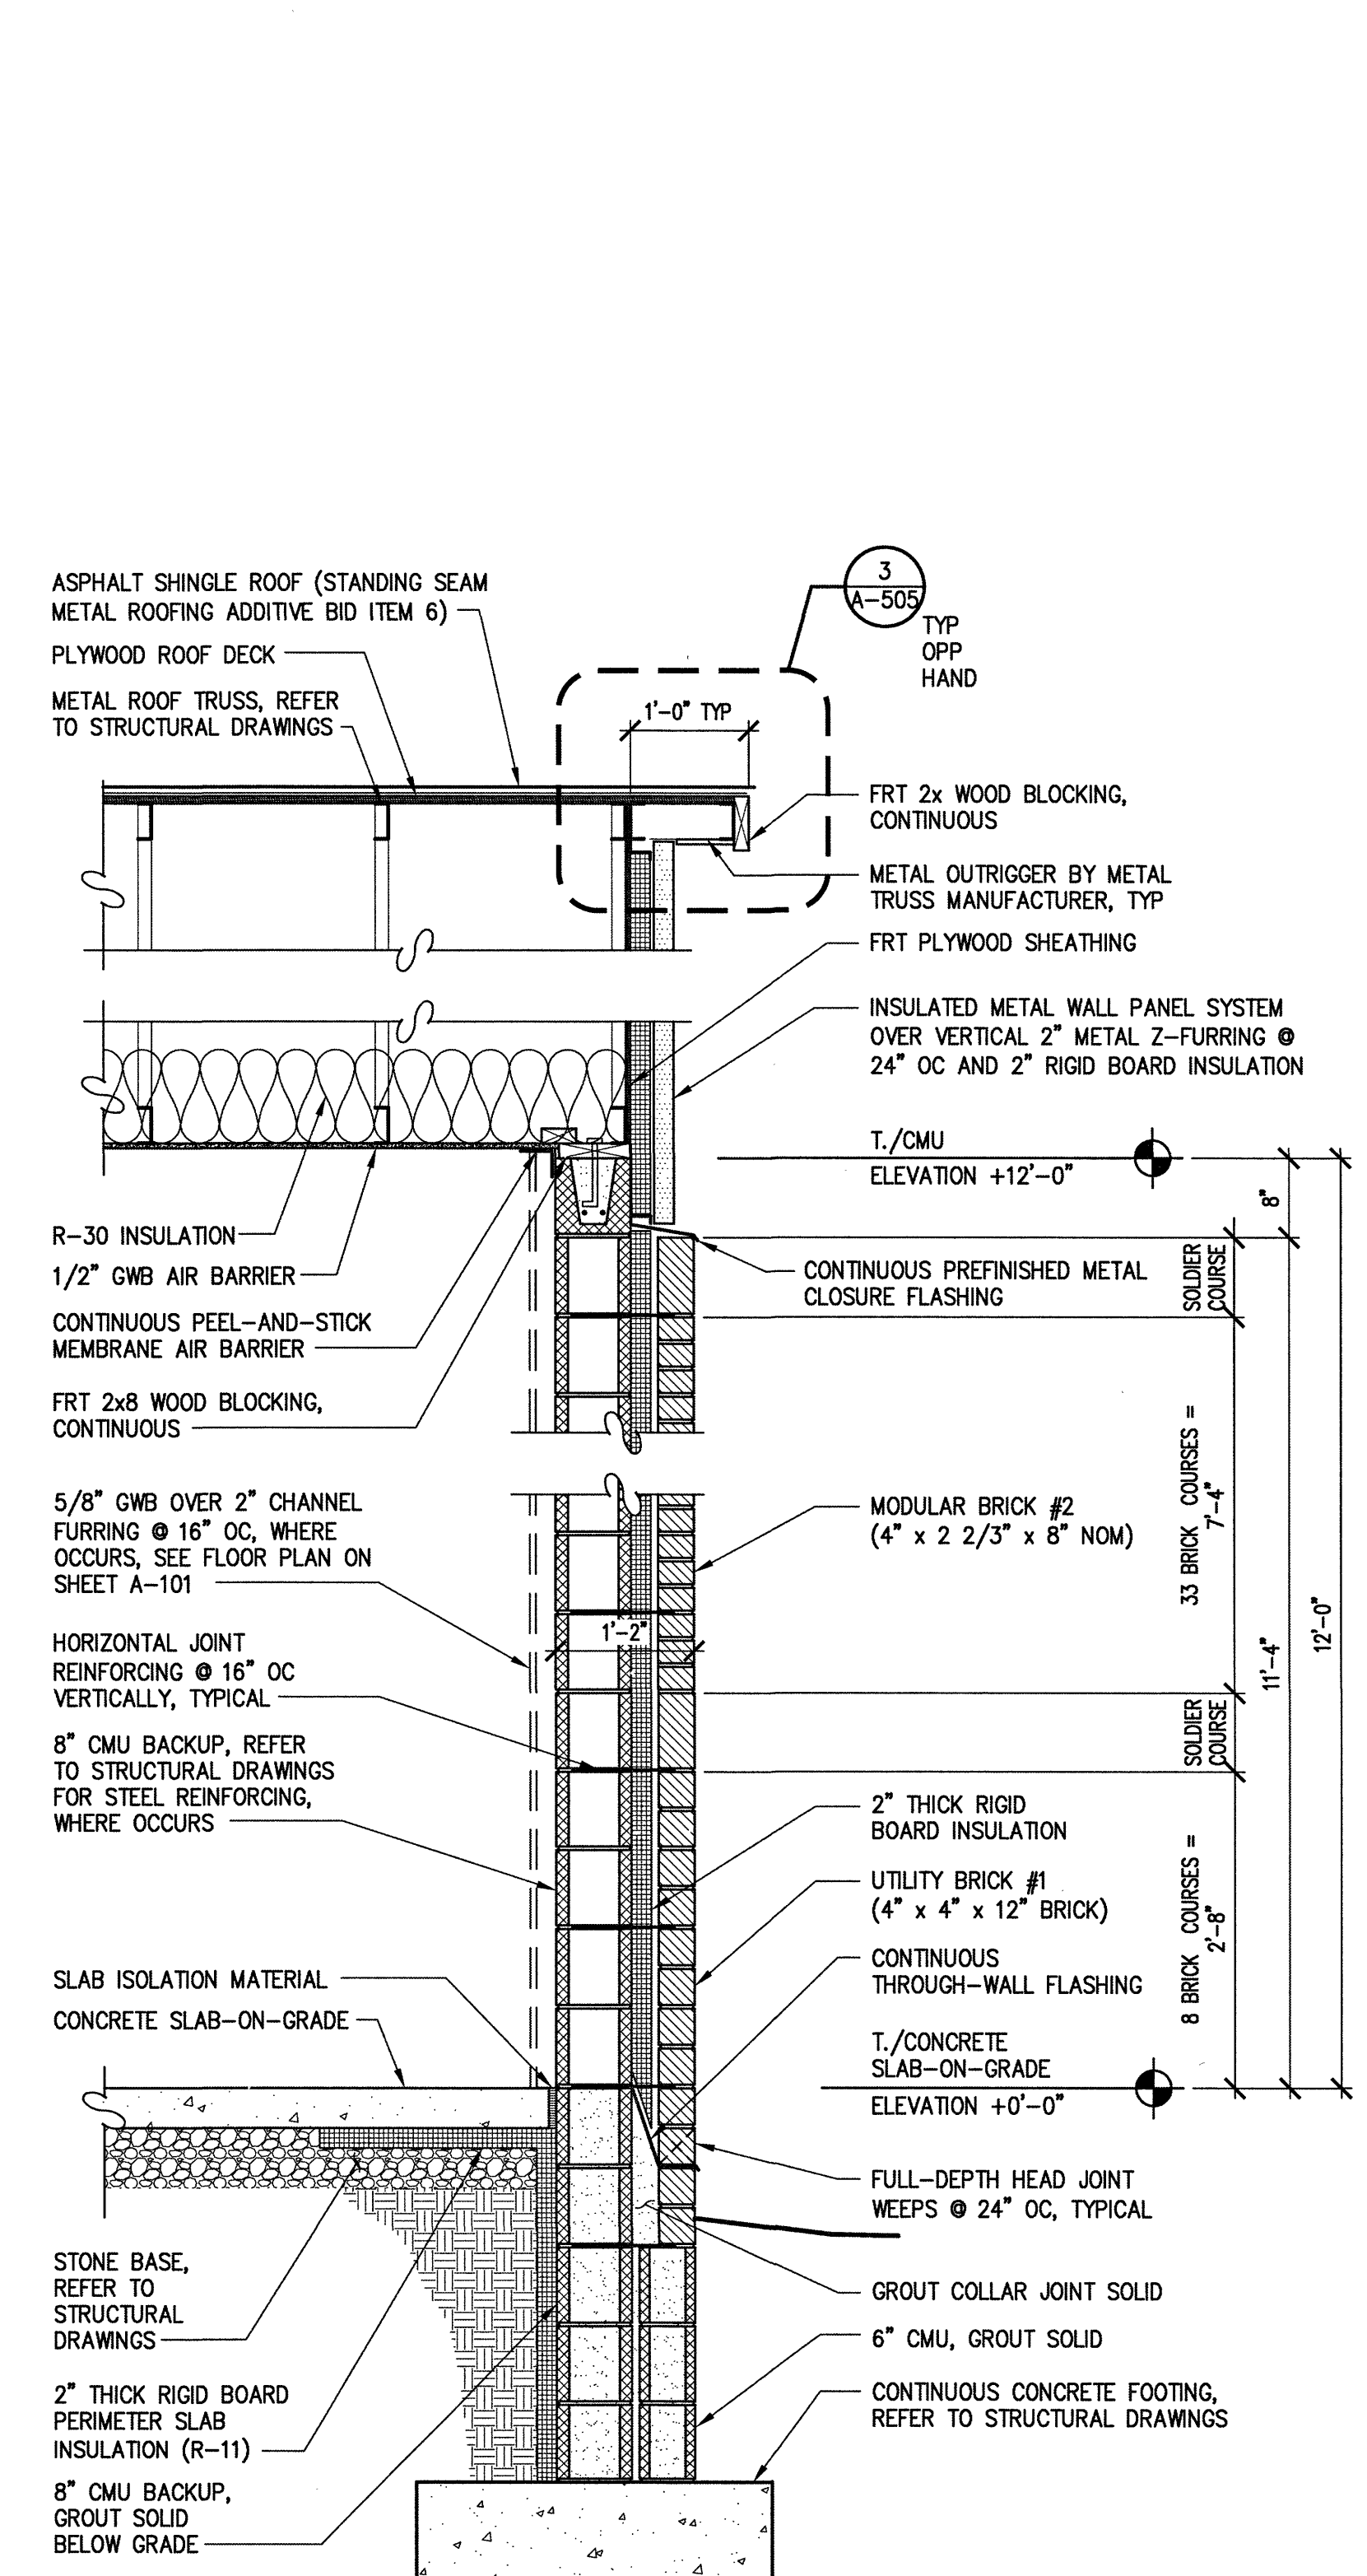

3 WALL SECTION @ MAINTENANCE BUILDING
SCALE: 3/4" = 1'-0"

