

ROOM FINISH SCHEDULE

Table with columns: ROOM, FLOOR, WALL (NORTH, SOUTH, EAST, WEST), CEILING, KEYNOTES. Rows include 100 TRAINING/DAYROOM, 101 PUBLIC TOILET, 102 KITCHEN, etc.

GENERAL NOTES

- 1. SEE THE COLOR SCHEDULE ON THIS SHEET FOR KEY TO FINISHES.
2. ALL INTERIOR WOOD DOORS SHALL MATCH PL1.
3. AT ALL CERAMIC TILE WALL OUTSIDE CORNERS, INSTALL SCHLUTER-RONDÉC EDGE PROTECTION METAL TRANSITIONS.

ABBREVIATIONS:


Table mapping abbreviations to materials: ACT ACOUSTICAL CEILING TILE, AF ATHLETIC FLOORING, C CARPET, etc.

KEYED NOTES:

- 1 ALL SIDES OF WALL SEPARATING DAYROOM FROM VESTIBULE SHALL BE PAINTED P2.
2 SEE INTERIOR ELEVATIONS ON SHEET A-401 AND DETAILS 1&2 ON SHEET A-402 FOR CERAMIC TILE WALL PATTERNS.


COLOR SCHEDULE

Table with columns: PRODUCT, MANUFACTURER, STYLE, COLOR#/PRODUCT, REMARKS. Rows include ATHLETIC FLOORING, CERAMIC TILE, GROUT, METAL LOCKERS, PAINT, etc.

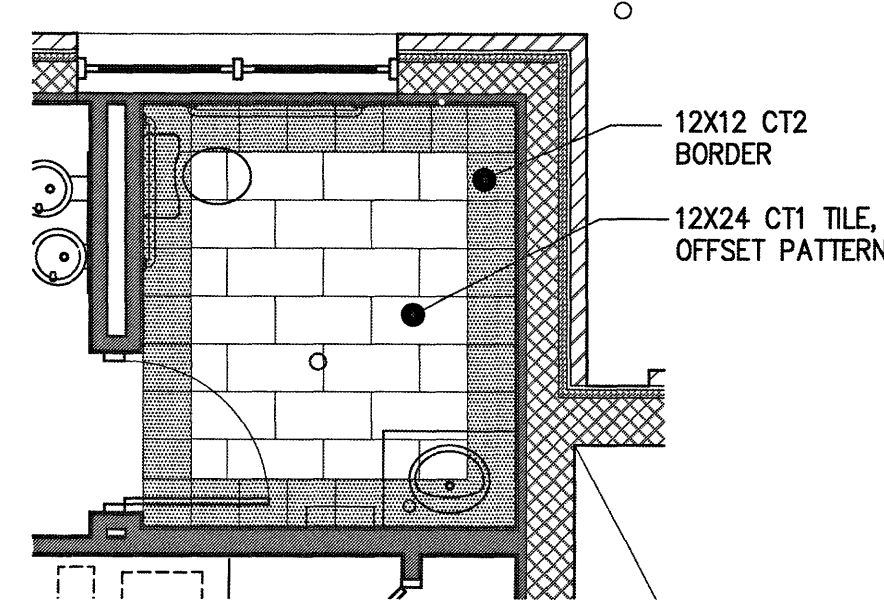


FLOOR TILE PATTERN - PUBLIC TOILET 101

1 1/4" = 1'-0"

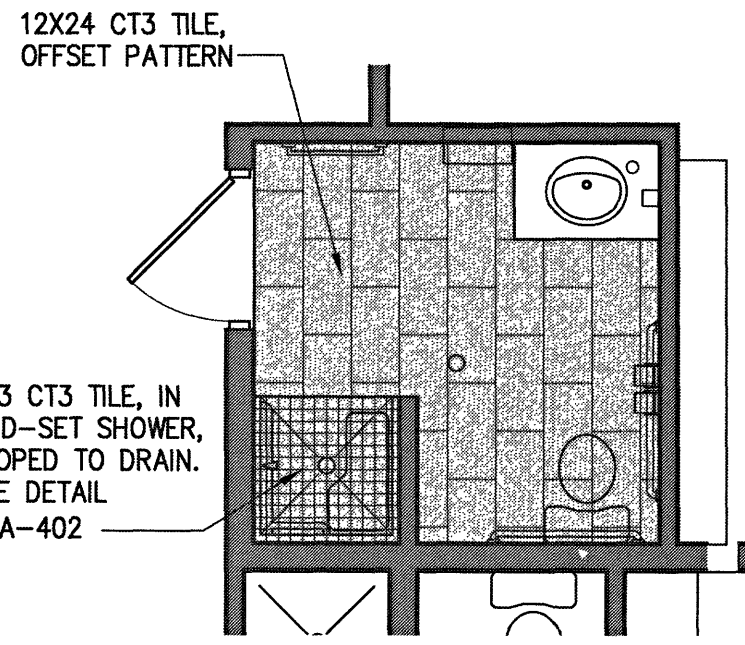


TYP TOILET CT FLOOR PLAN

2 1/4" = 1'-0"

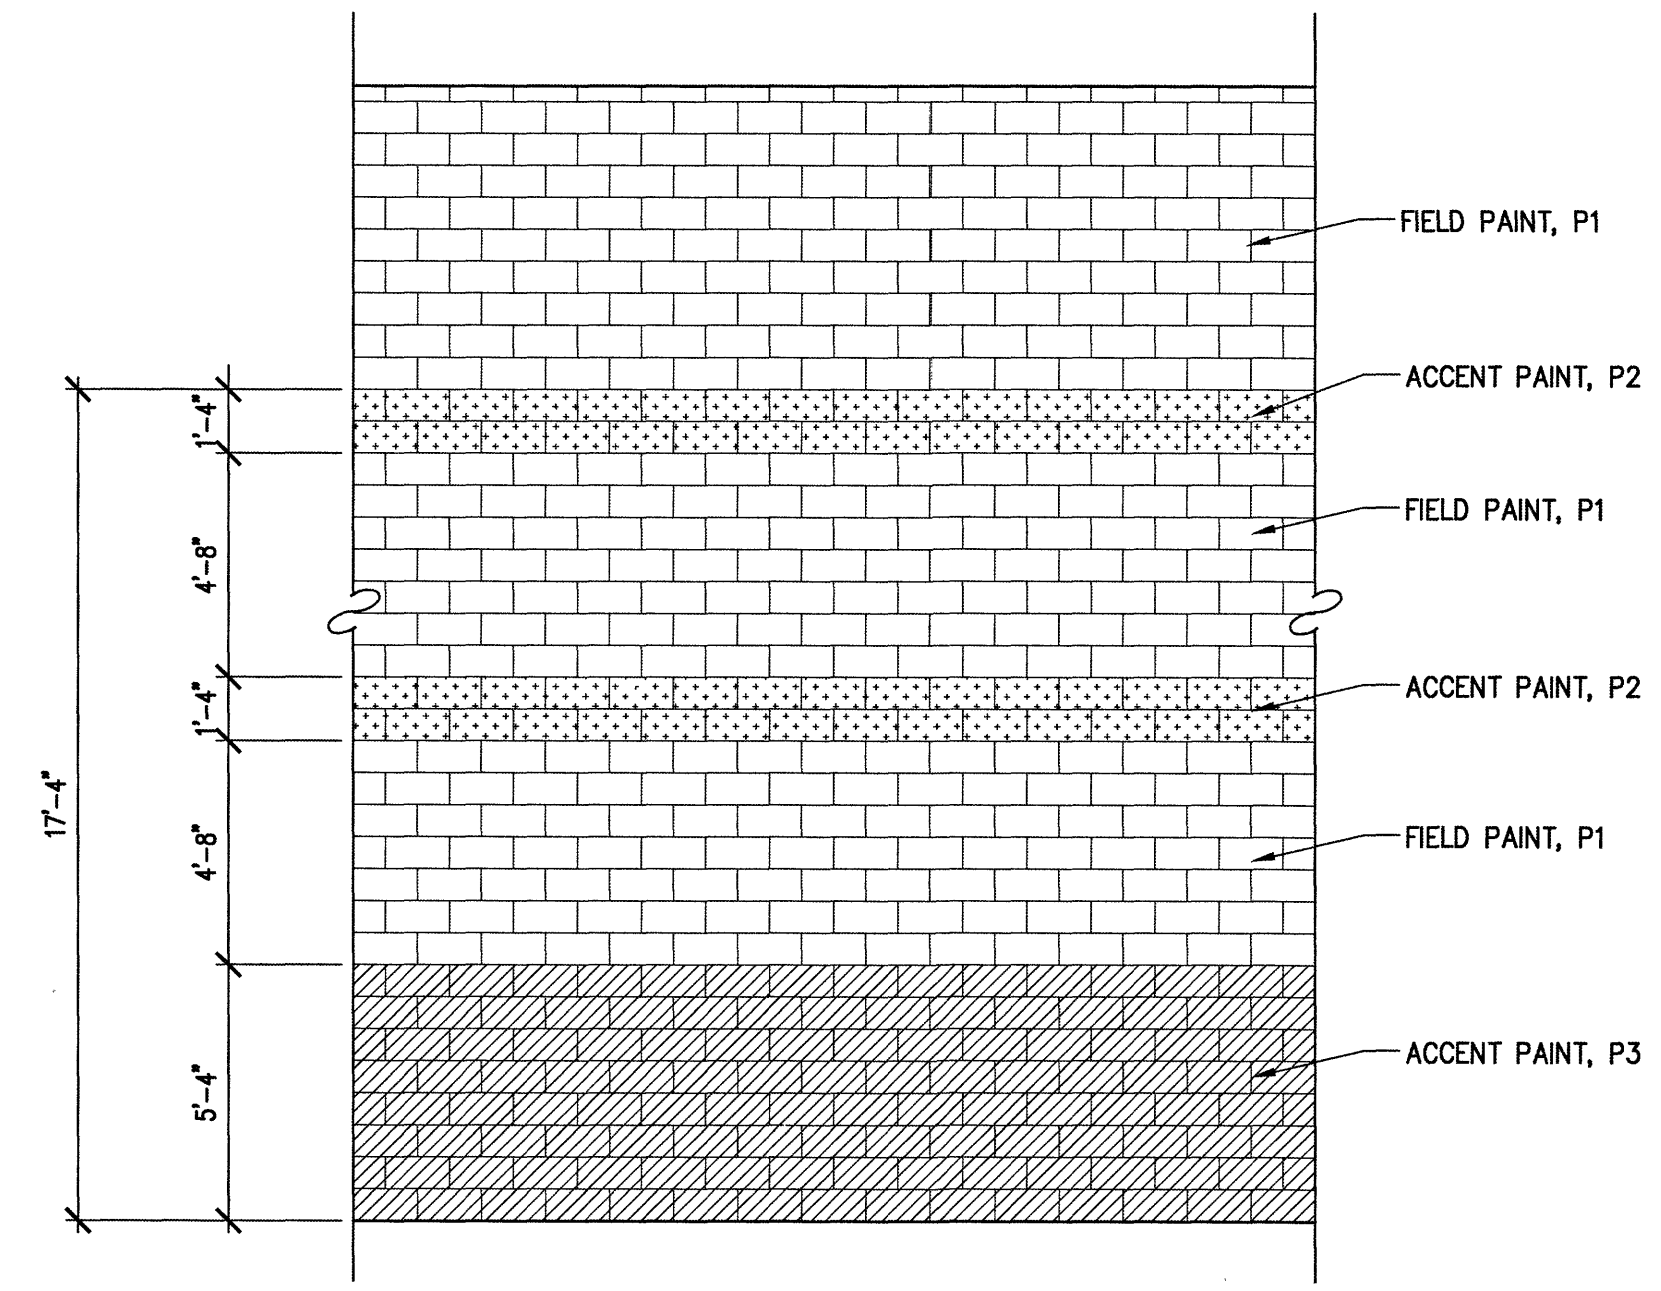

TYPICAL APPARATUS BAY PAINT PATTERN

1/4" = 1'-0"

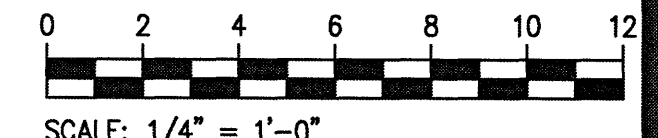

ENGINEERS ARCHITECTS PLANNERS

449 McLAWS CIRCLE WILLIAMSBURG, VA 23185 (757) 253-0673 VOICE (757) 253-2319 FAX www.djginc.com



COUNTY OF ALBEMARLE

PANTOPS PUBLIC SAFETY FACILITY

IFB # 2017-11223-20

CHARLOTTEVILLE, VIRGINIA

REVISIONS

Table for revisions with columns: DATE, DESCRIPTION.

COMMISSION NUMBER

2160310

SCALE: AS NOTED

DESIGNED: KAH

DRAWN: KAH

CHECKED: DFB

DATE: 10.28.2016

THIS DOCUMENT CONTAINS INFORMATION PROPRIETARY TO DJG, INC. AND IS FURNISHED IN CONFIDENCE AS AN INSTRUMENT OF SERVICE FOR THE LIMITED PURPOSE OF EVALUATION, DESIGN AND REVIEW OF THE CONSTRUCTION OF A SPECIFIC PROJECT. REPRODUCTION OF THIS DOCUMENT IN WHOLE OR IN PART, OR THE MODIFICATION OF ANY DETAIL OR DESIGN WITHOUT THE EXPRESS WRITTEN CONSENT OF DJG, INC. IS PROHIBITED. ALL RIGHTS RESERVED. COPYRIGHT DJG, INC. (C) 2016.

FINISH SCHEDULE & NOTES

SHEET NUMBER

A-601

37 OF 68