

NO.	DATE	DESCRIPTION

DATE DESCRIPTION

COMMISSION NUMBER
2160310

SCALE: **AS NOTED**
DESIGNED: **DDB**
DRAWN: **DDB**
CHECKED: **DFB**
DATE: **10.28.2016**


THIS DOCUMENT CONTAINS INFORMATION PROPRIETARY TO DJG, INC. AND IS FURNISHED IN CONFIDENCE AS AN INSTRUMENT OF SERVICE FOR THE LIMITED PURPOSE OF EVALUATION, RECORD AND REVIEW, OR CONSTRUCTION OF A SPECIFIC PROJECT. REPRODUCTION OF THIS DOCUMENT IN WHOLE OR IN PART, OR THE MODIFICATION OF ANY DETAIL OR DESIGN WITHOUT THE EXPRESSED WRITTEN CONSENT OF DJG, INC. IS PROHIBITED. ALL RIGHTS RESERVED. COPYRIGHT DJG, INC. (C) 2016.

SHEET TITLE


FRAMING PLANS

SHEET NUMBER


S-103

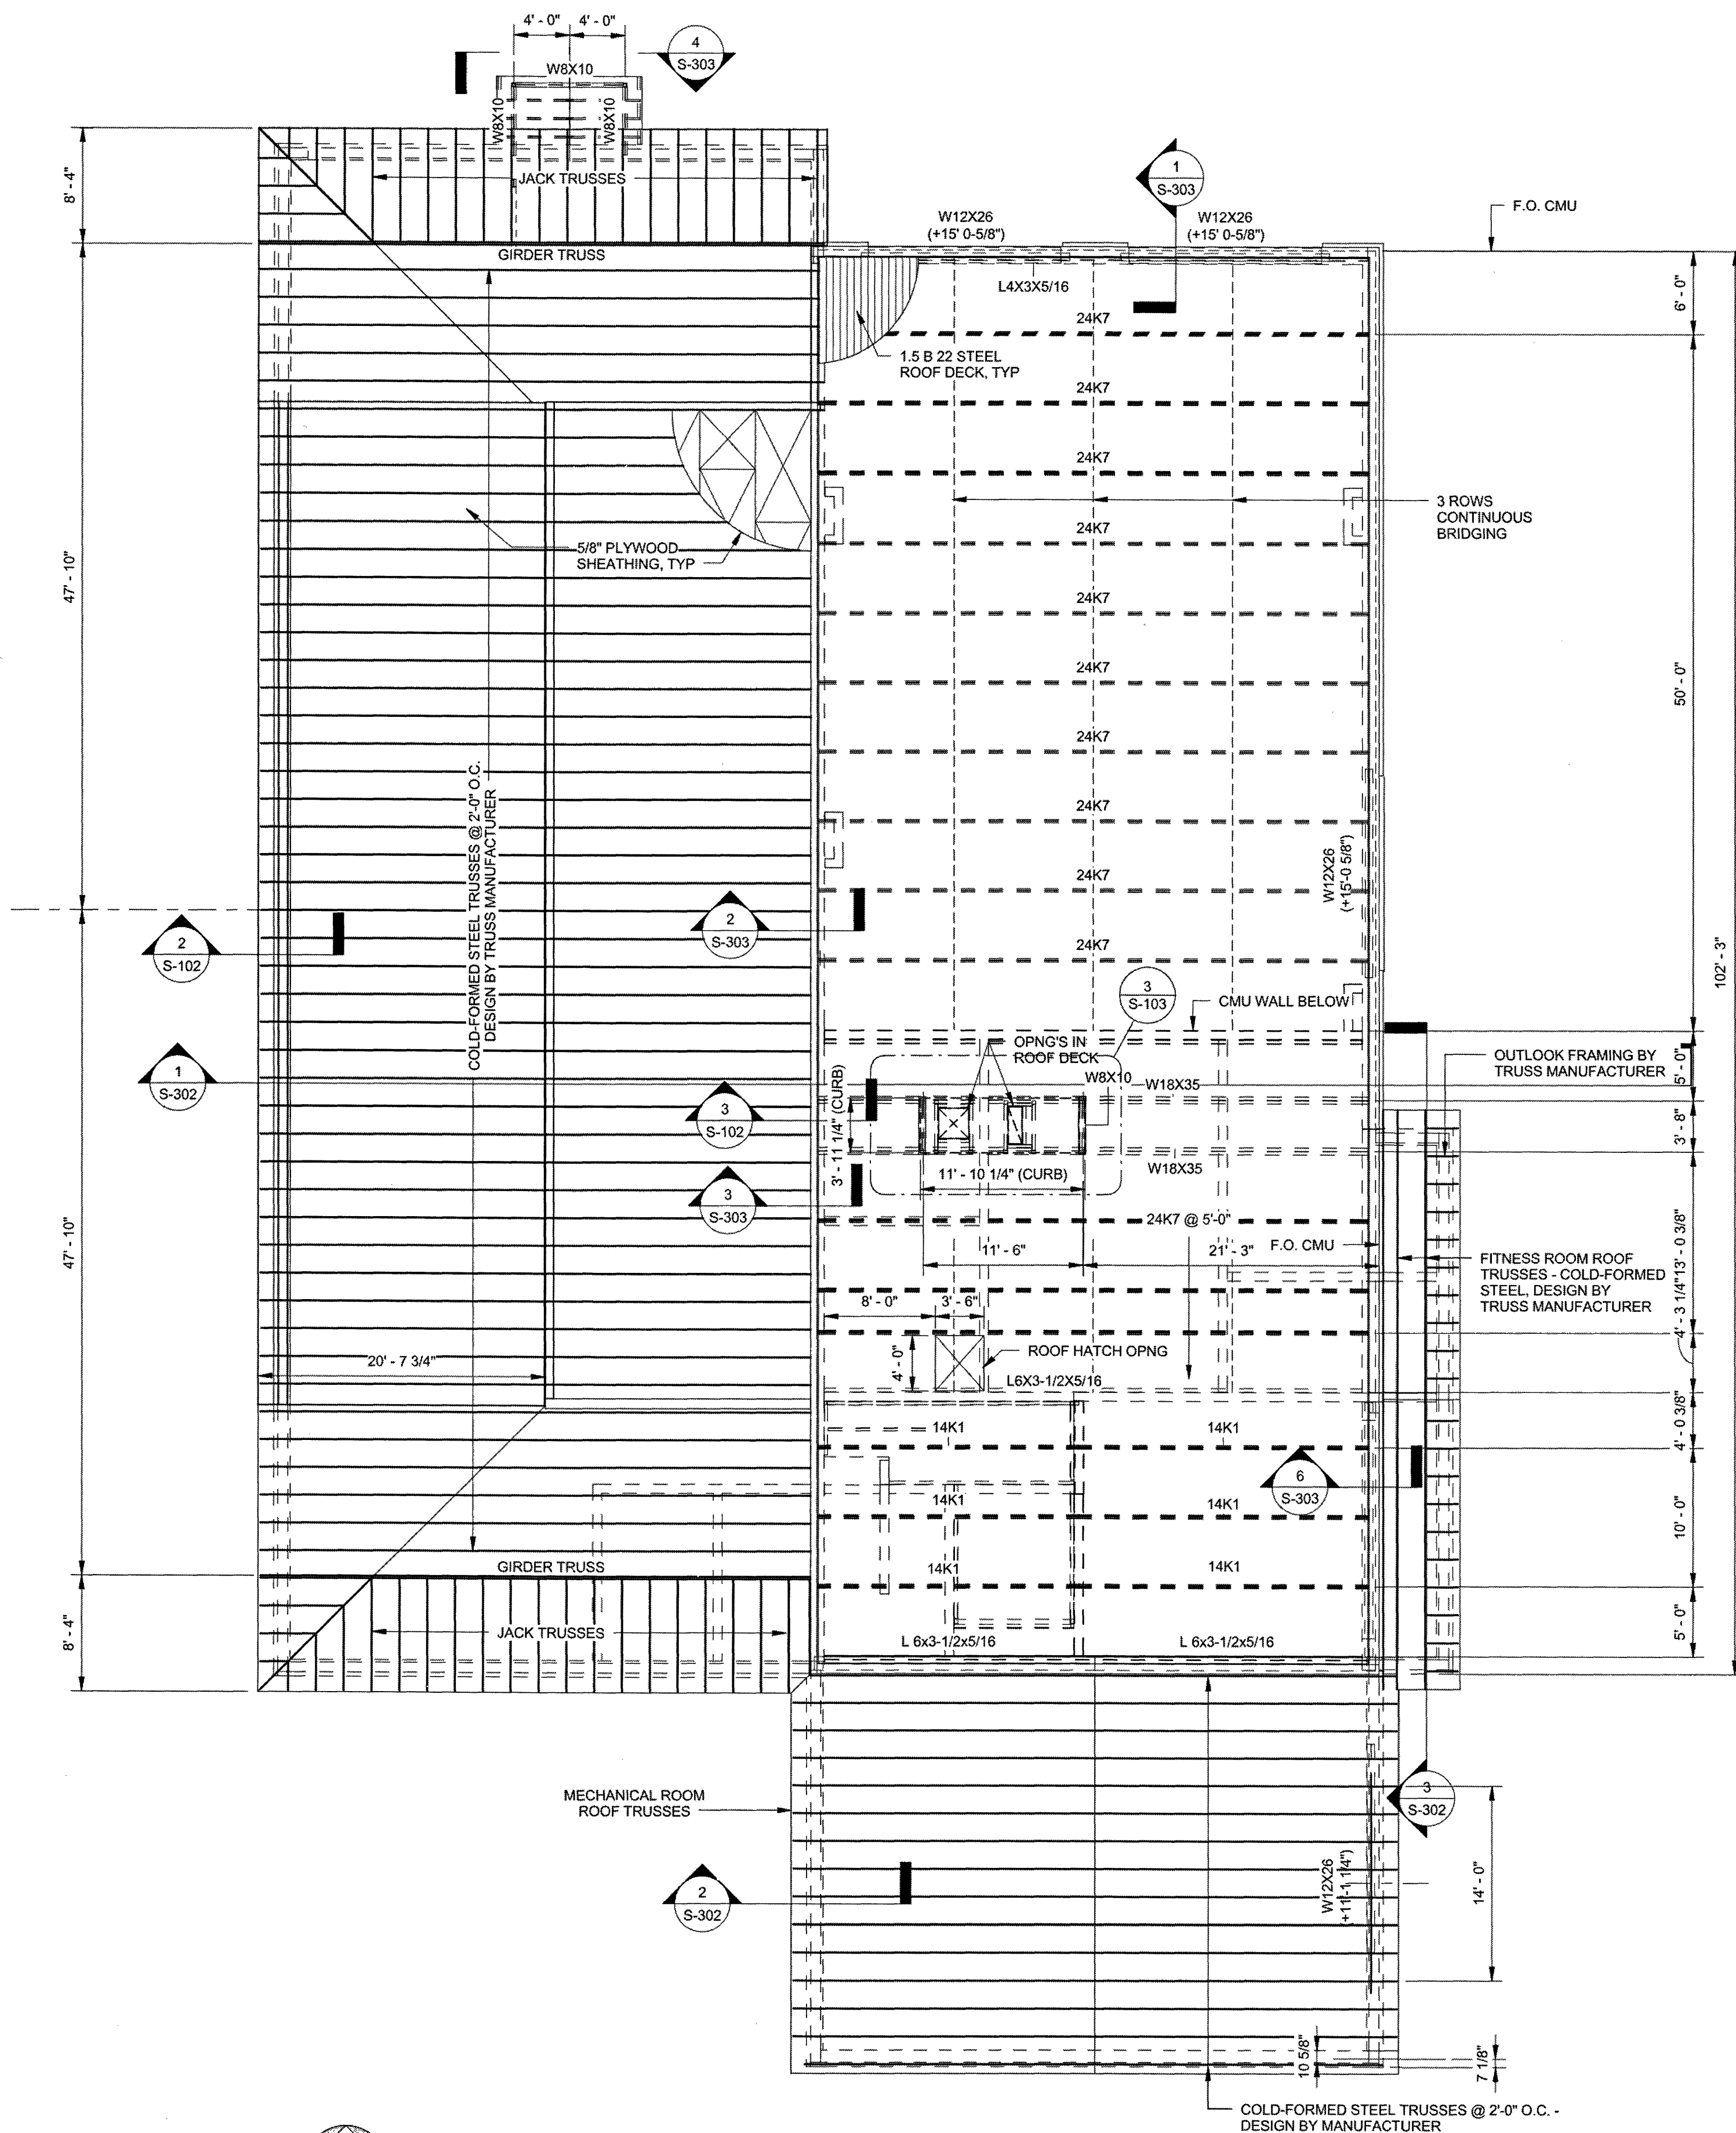

2 ROOF FRAMING PLAN
1/8" = 1'-0"

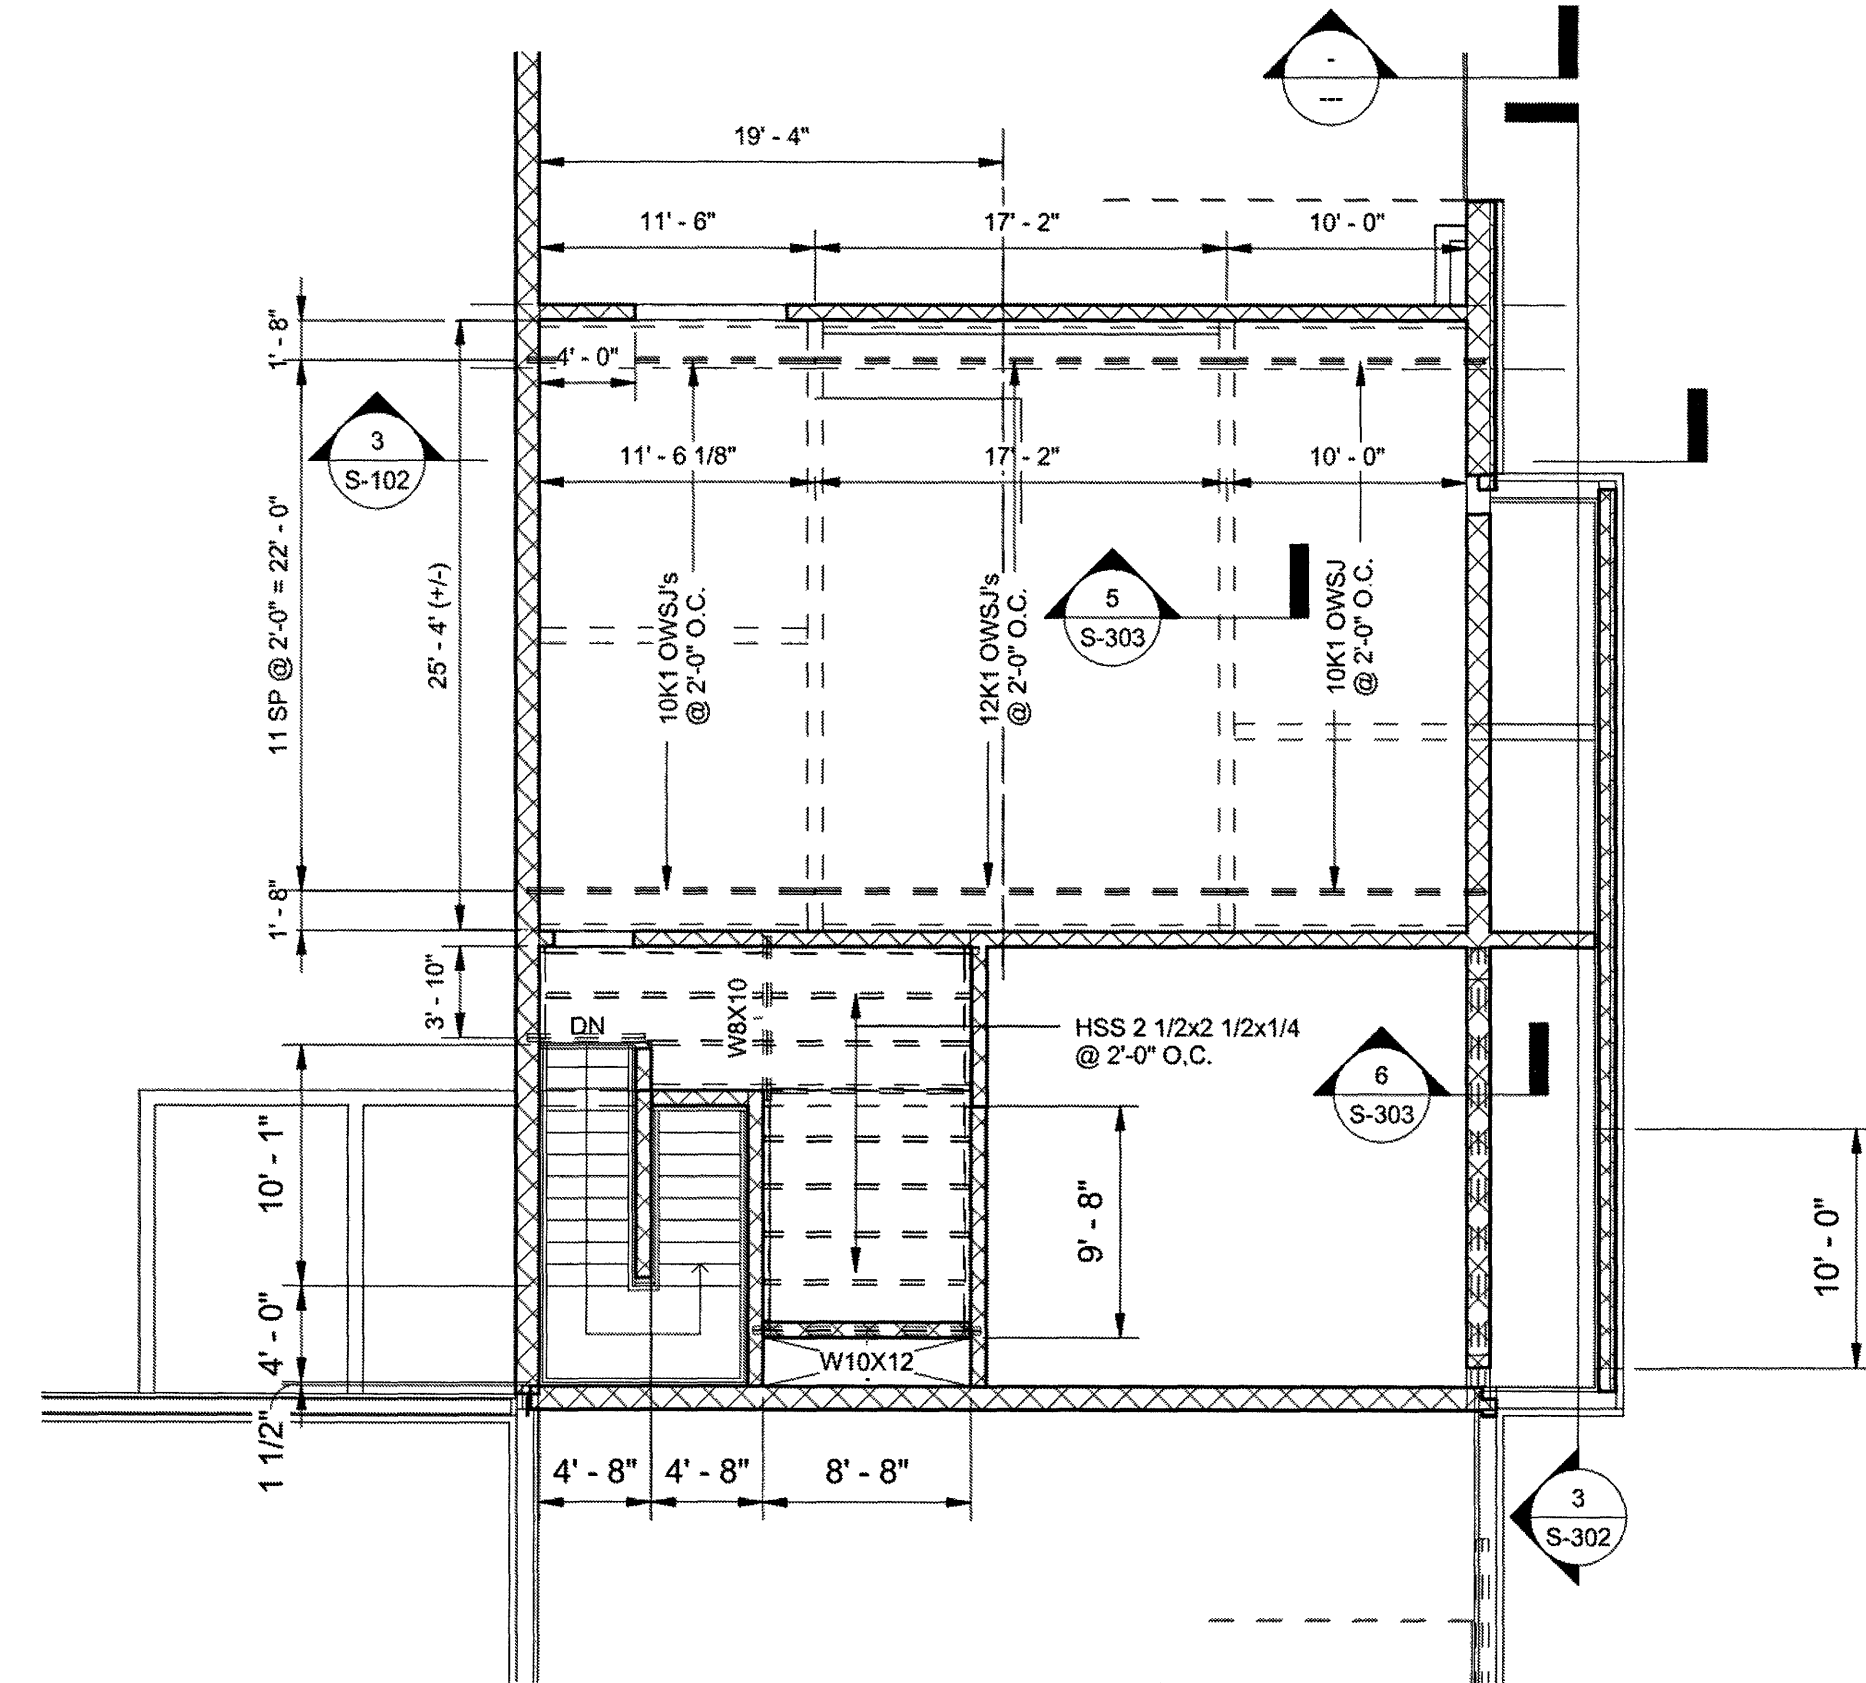

3 MEZZANINE FRAMING PLAN
1/8" = 1'-0"

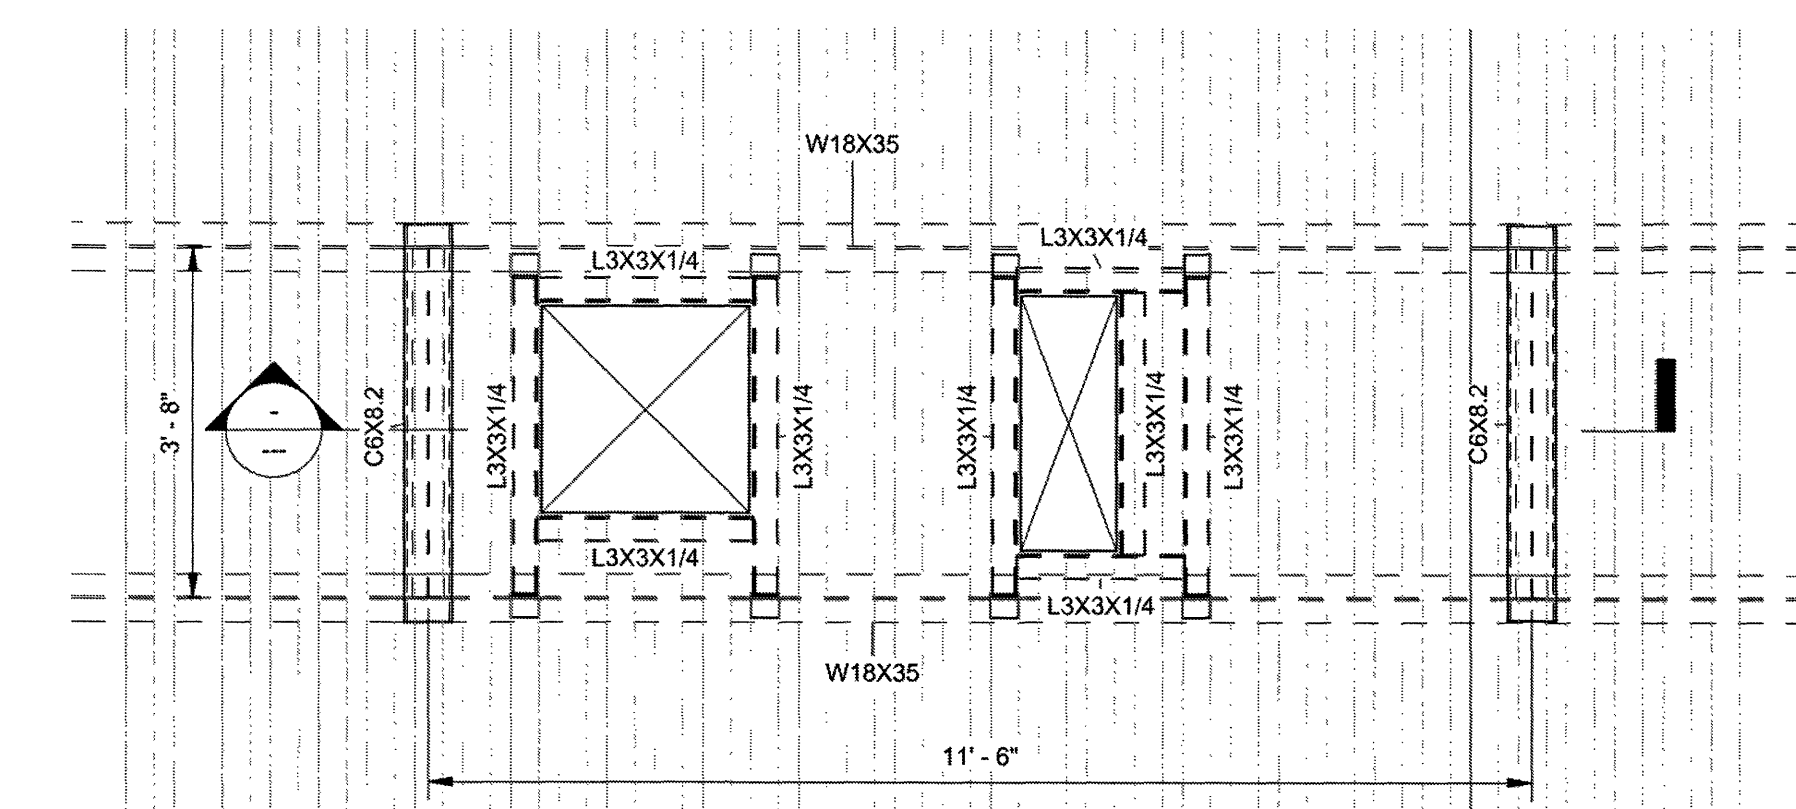

3 FRAMING PLAN @ ROOFTOP MECHANICAL
1/2" = 1'-0"