

1st FLOOR FINISH PLAN
1/4" = 1'-0"


2nd FLOOR FINISH PLAN
1/4" = 1'-0"

FINISH SCHEDULE: (SEE INTERIOR COLOR SCHEDULE)

	NO.	ROOM NAME	FLOOR	BASE	WALLS	CEILING	REMARKS
FIRST FLOOR	100	APPARATUS BAYS	CS-1	NONE	PAINTED CMU PAINT P-4	EXTERIOR GRADE GUB PAINTED P-4	
	101	STORAGE	CS-1	NONE	PAINTED CMU P-2	GUB PAINTED P-3	
	102	GEAR LOCKER	EP	B-3	PAINTED CMU P-2	GUB PAINTED P-3	
	103	CLOSET	EP	NONE	PAINTED CMU P-2	GUB PAINTED P-3	
	104	EMS STORAGE	EP	B-3	PAINTED CMU P-2	GUB PAINTED P-3	
	105	LOBBY	T-1	B-1	PAINTED CMU P-2	GUB PAINTED P-3	
SECOND FLOOR	106	TOILET	T-1	B-1	PAINTED CMU P-2	GUB PAINTED P-3	
	201	HALL	V-1	B-3	PAINTED GB P-2	GUB PAINTED P-3	
	202	BUNK ROOM	CP-1	B-3	PAINTED GB P-2	GUB PAINTED P-3	
	203	OFFICE	CP-1	B-3	PAINTED GB P-2	GUB PAINTED P-3	
	204	TOILET JANITOR AREA SHOWER AREA SNK AREA	T-2 REFER DETAIL 4/A&2 REFER DETAIL 5/A&2 T-2	B-2 NONE NONE B-2	PAINTED GB P-2 UP-1 UP-1 PAINTED GB P-2	GUB PAINTED P-3	
	205	KITCHEN / DINNING	T-1	B-2	PAINTED GB P-2	GUB PAINTED P-3	
	206	PANTRY	T-1	B-2	PAINTED GB P-2	GUB PAINTED P-3	
	207	CLOSET	T-1	B-2	PAINTED GB P-2	GUB PAINTED P-3	
	208	DAY ROOM	CP-1	B-3	PAINTED GB P-2	GUB PAINTED P-3	
	209	CLOSET	EP	NONE	PAINTED GB P-2	GUB PAINTED P-3	
	210	TOILET JANITOR AREA SHOWER AREA SNK AREA	T-2 REFER DETAIL 4/A&2 REFER DETAIL 5/A&2 T-2	B-2 NONE NONE B-2	PAINTED GB P-2 UP-1 UP-1 PAINTED GB P-2	GUB PAINTED P-3	
	211	LOCKERS	EP	NONE	PAINTED GB P-2	GUB PAINTED P-3	
	212	BUNK ROOM	CP-1	B-3	PAINTED GB P-2	GUB PAINTED P-3	

	ITEM	DESCRIPTION	MANUFACTURER	COLOR/REMARKS
FLOORS	T-1	VERANDA TONES COLOR BODY PORCELAIN (12"x12")	DALTILE	REDLAND HILLS P531, BASE B-3 (WITH * 52 TOBACCO BROWN GT)
	T-2	PORCELAIN VERANDA COLOR BODY PORCELAIN (12"x12")	DALTILE	GRAVEL P501 BASE B-4 (WITH * 145 LIGHT SMOKE GROUT)
	V-1	PORCELAIN VERANDA COLOR BODY PORCELAIN (12"x12")	DALTILE	GRAVEL P501 BASE B-4 (WITH * 145 LIGHT SMOKE GROUT)
	V-2	VCT (12"x12")	ARMSTRONG	518/0 WASHED LINEN
	V-2	VINYL TREAD AND RISERS		
	EP	EPOXY PAINT FINISH		
BASE	CS-1	CONCRETE SEALER		SEE SPECIFICATION
	CP-1	CARPET	MILLIKEN	WINDOUS, UN059 OXIDE ID: 4000100806
	B-1	PORCELAIN TILE VERANDA 6"x12" (COVE BASE S-36E8T)	DALTILE	RAWHIDE P525 (WITH 52 TOBACCO BROWN GT)
WALLS	B-2	PORCELAIN TO SOLIDS AND GRAN 6"x12" (COVE BASE S-36C9T)	DALTILE	GRAVEL P501 (WITH * 145 LIGHT SMOKE GROUT)
	B-3	RUBBER	ARMSTRONG	24 COCOA
CLG.	CT-1	VERANDA TONES COLOR BODY PORCELAIN (12"x12")	DALTILE	ZEN GARDEN P530
	UP-1	SHOWER WALL PANELS	INFRO	NOTE 3
PAINTS	GB-1	GYPSUM BOARD		ONLY APPARATUS BAY AREA GUB TO BE EXTERIOR GRADE
	P-1	PAINT	SHERWIN WILLIAMS	POPULAR GRAY SW 6011
	P-2	PAINT	SHERWIN WILLIAMS	TRUSTY TAN SW 6081 (DOOR FRAMES)
	P-3	PAINT	SHERWIN WILLIAMS	MODEST WHITE SW 6084
	P-4	PAINT	SHERWIN WILLIAMS	SPALDING GREY SW6074/ SW1074 SOFTWARE BATTLESHIP GREY
	P-5	PAINT	SHERWIN WILLIAMS	DARK BRONZE TO MATCH EXISTING WINDOW FRAMES
LOCKERS	ST-1	WOOD STAIN TO MATCH WILSONART PLASTIC LAMINATE WILD CHERRY 1054-60	SHERWIN WILLIAMS	SIMPLY BEIGE SW 6085
	LKR-1 (WARDROBE LOCKER) LKR-2 (GEAR LOCKER)	SINGLE TIER QUIET SINGLE TIER VENTILATED	FENCO GEARGRID	BURGUNDY 136 BURGUNDY 136
FLASTIC LAMINATE	PL-1 (DAY RM, KIT)	LAMINATE CABINET	WILSONART	WILD CHERRY 1054-60

NOTES: 1. PROVIDE MOLD & MOISTURE RESISTANT GYR. BD. & LINET AREAS / LOCKERS AND TOILET, JANITOR'S CLOSET AND SO ON.
2. SEE DORO SCHEDULE FOR LOCATION
3. ACCEPTABLE MANUFACTURER: INFRO CORPORATION, PO BOX 406 MUSKEGO, WI 53150 USA, TELEPHONE: 800.222.5556, FAX: 888.719.8407, INFROCORP.COM
WALL PANELS: SQUARE EDGE. PROVIDE 1/2" THICK BIOPRISM® SOLID SURFACE WITH 3" X 6" SUBWAY PATTERN. EACH SHOWER STALL SHALL HAVE ONE SMALL SOAP SHELF, D58HFS. INSIDE CORNER MOLDINGS: BIOPRISM® SOLID SURFACE INSIDE CORNER MOLDING, D58CP186, 15/16" W X 1/4" X 36" LONG.

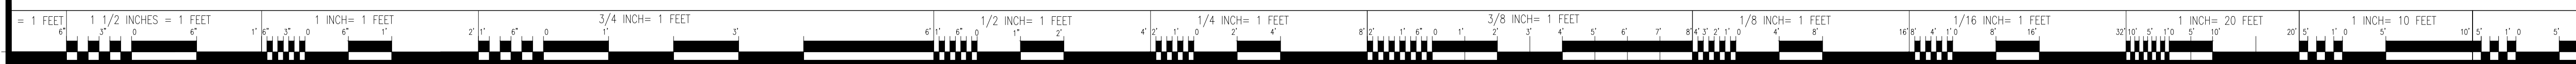

ARCHITECT
TIMMONS GROUP, INC.
919 2ND STREET S.E.
CHARLOTTESVILLE, VA 22902
PHONE: (434) 295-5624
FAX: (434) 295-8317

STRUCTURAL
EHLERT / BRYAN INC.
1451 DOLLY MADISON BLVD. SUITE #220
MCLEAN, VA 22101
PHONE: (703) 827 9552

MEP/ ELECT./ PLUMBING
AJ ENGINEERS, INC.
4304 EVERGREEN LANE, SUITE # 204
ANNANDALE, VA 22003
PHONE: (703) 914 1416

THIS DRAWING & THE DESIGN SHOWN THEREON ARE THE PROPERTY OF ZVIC & HURDLE ARCHITECTS. THE REPRODUCTION, COPYING, OR USE OF THIS DRAWING W/O THEIR SPECIFIC WRITTEN CONSENT IS PROHIBITED & ANY INFRINGEMENT WILL BE SUBJECT TO LEGAL ACTION.

REVISION	DATE	DESCRIPTION
	09/30/2016	BID / PERMIT SET
	06/03/2016	DESIGN DEVELOPMENT
	05/06/2016	SCHEMATIC DESIGN

DESIGNED BY: _____ CHECKED BY: _____
DRAWN BY: _____ APPROVED BY: _____




COUNTY OF ALBEMARLE
DEPARTMENT OF FIRE AND RESCUE



COUNTY OF ALBEMARLE
FACILITIES AND ENVIRONMENTAL SERVICES

RESCUE 8 STATION
ALBEMARLE COUNTY, VA

3045 BERKMAR DR.
CHARLOTTESVILLE, VA
ZHA PROJECT NUMBER: 15115.00

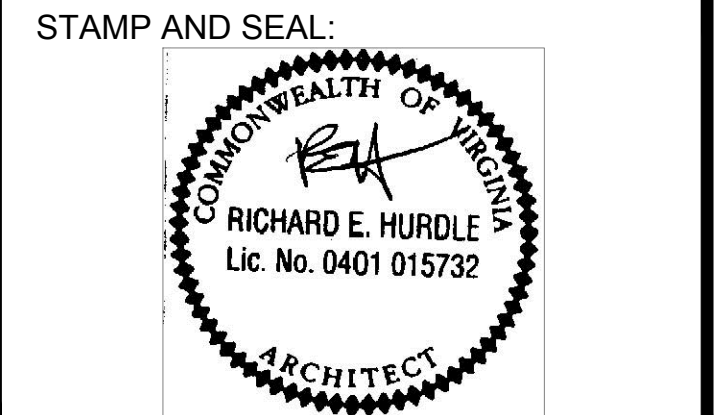

SHEET TITLE:
1ST AND 2ND FLOOR
FINISH PLANS AND
SCHEDULES

SCALE:
SHEET NO: 1D1

ISSUE DATE: