



TYPICAL WALL OPENING


SECTION 5  
SCALE: 3/4"=1'-0"

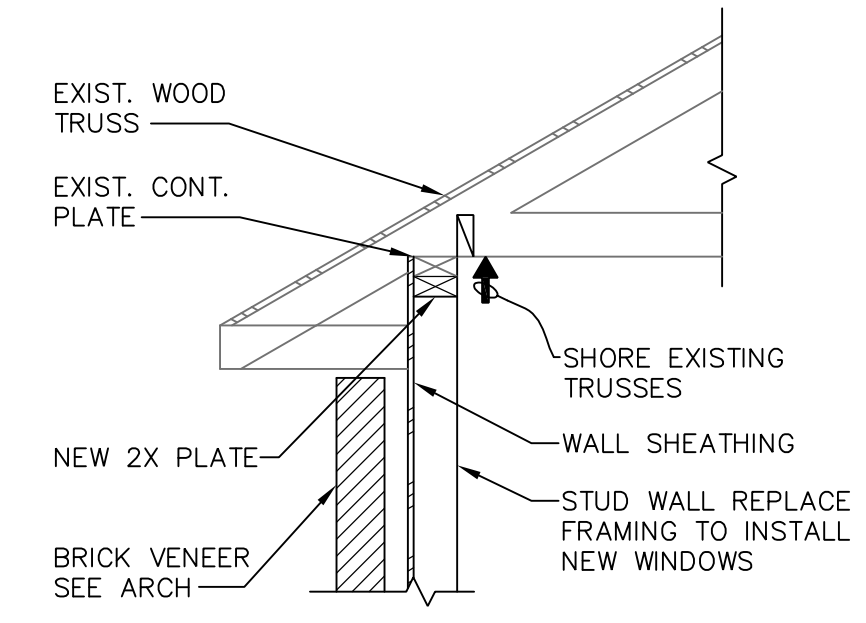


SECTION 4  
SCALE: 3/4"=1'-0"

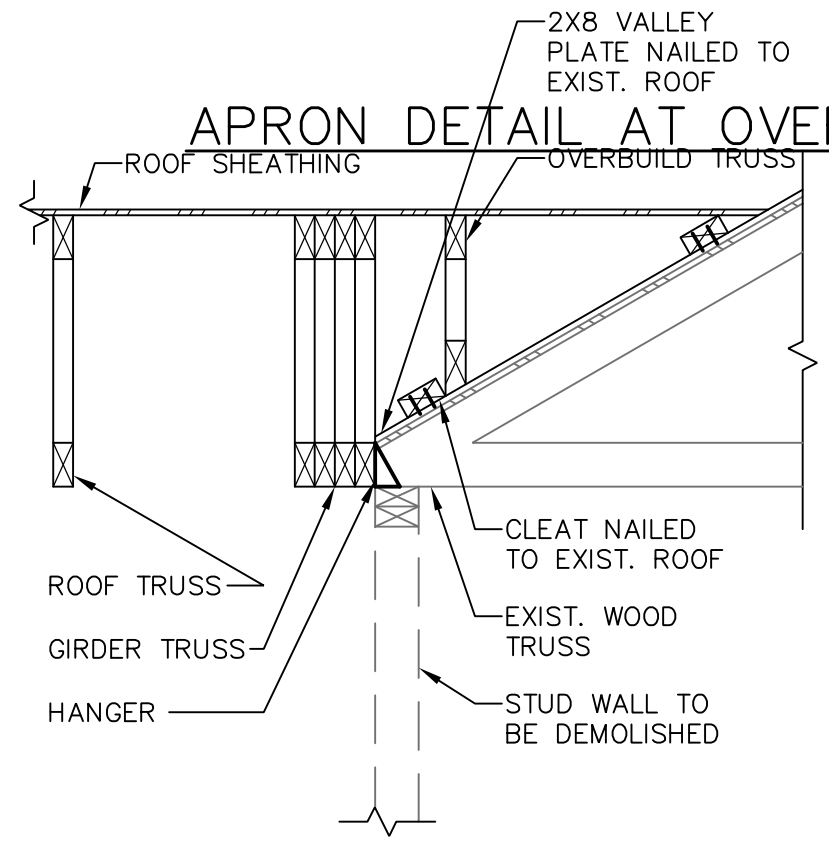


SECTION 3  
SCALE: 3/4"=1'-0"

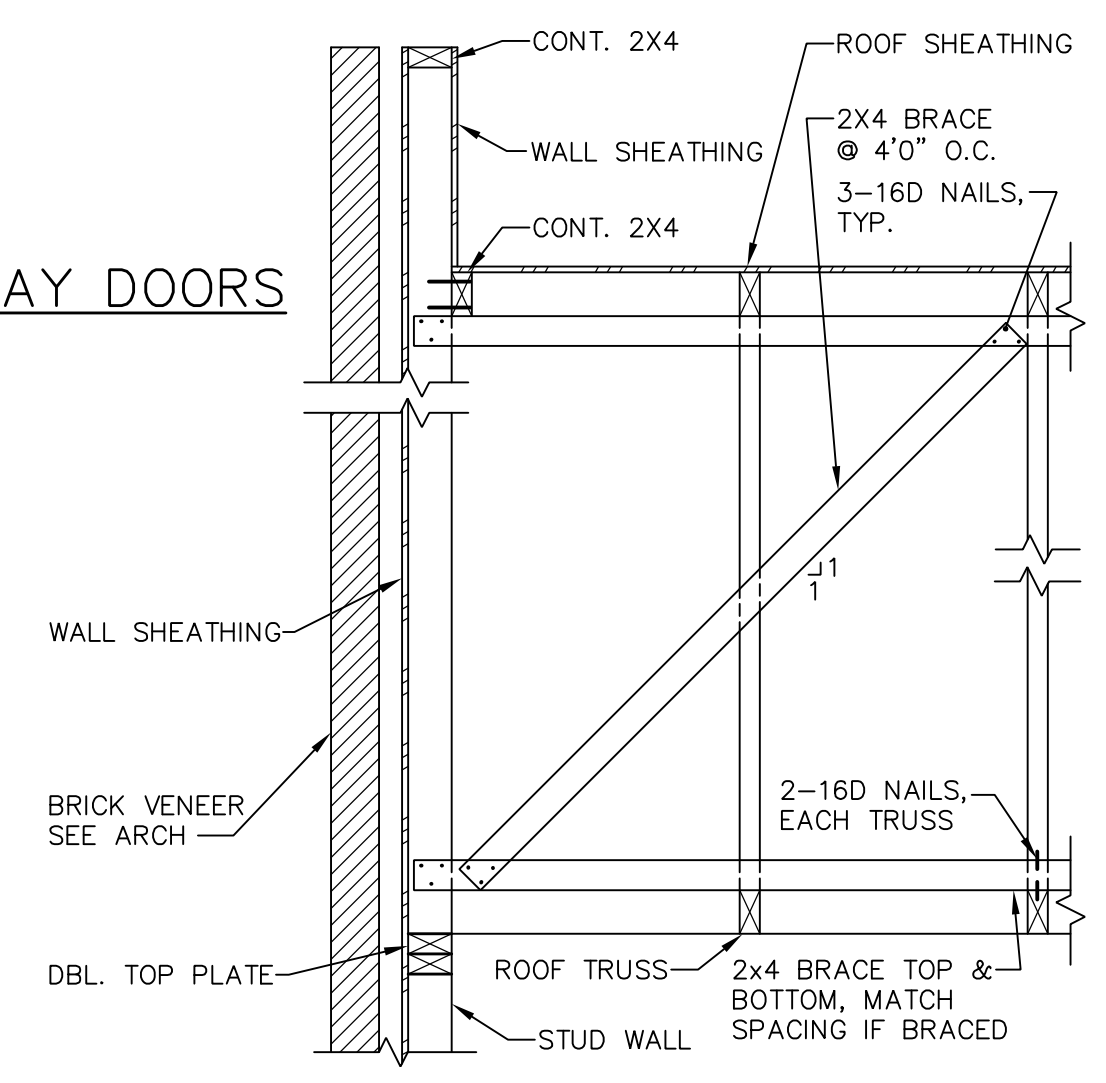

SECTION 2  
SCALE: 3/4"=1'-0"

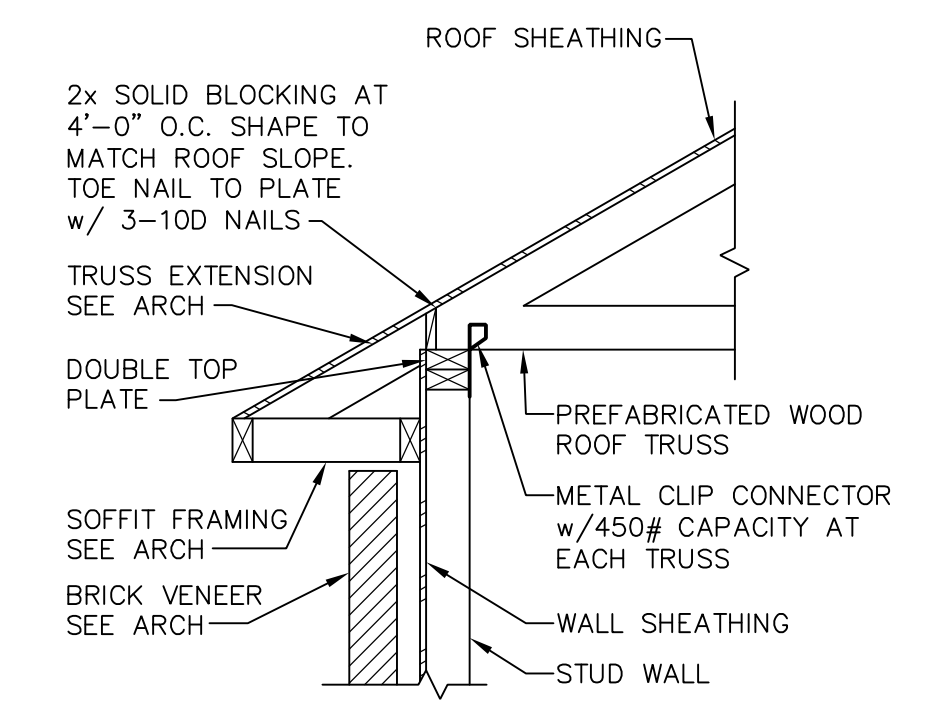


SECTION 1  
SCALE: 3/4"=1'-0"

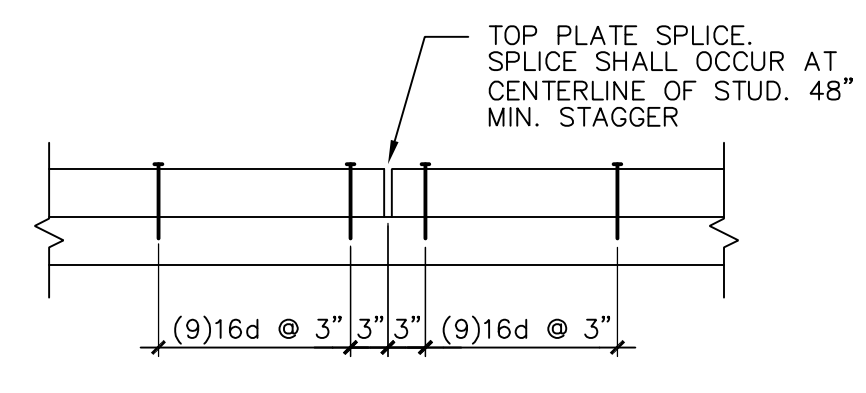

TYPICAL TOP PLATE SPLICE

SECTION 7  
SCALE: 3/4"=1'-0"

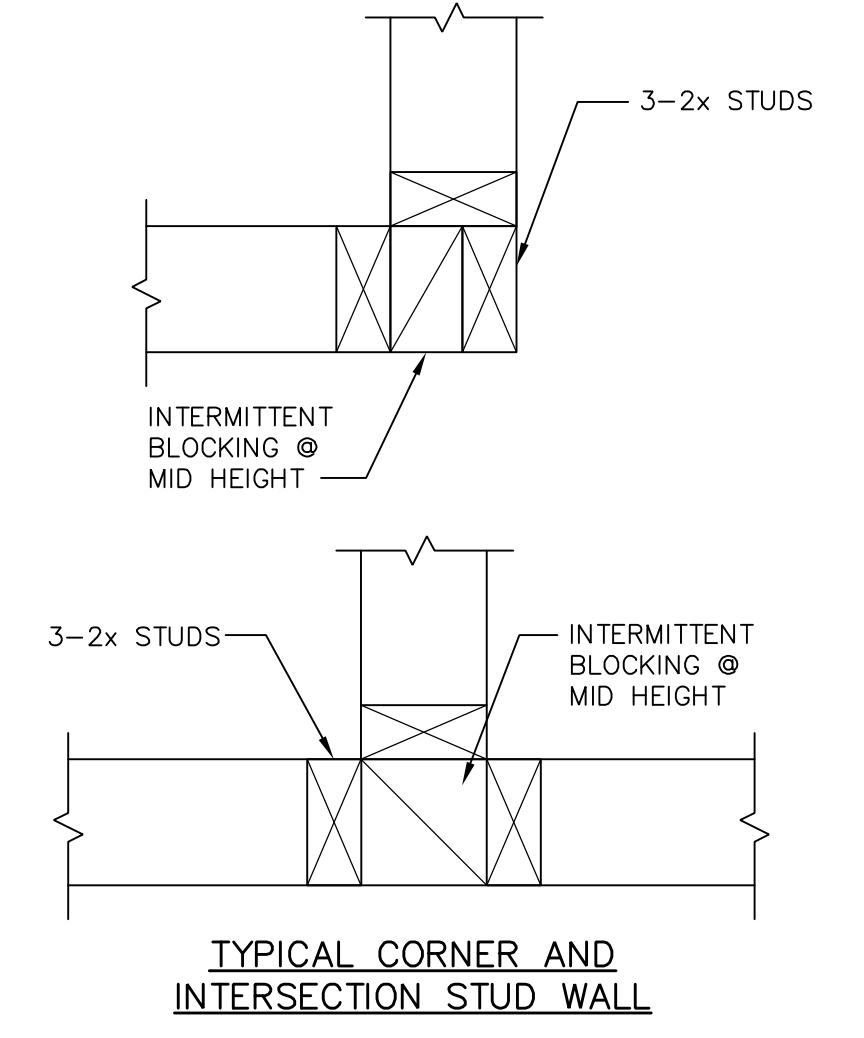

TYPICAL CORNER AND INTERSECTION STUD WALL

SECTION 6  
SCALE: 3/4"=1'-0"


THIS DRAWING & THE DESIGN SHOWN THEREON ARE THE PROPERTY OF ZIVIC & HURDLE ARCHITECTS. THE REPRODUCTION, COPYING, OR USE OF THIS DRAWING W/O THEIR SPECIFIC WRITTEN CONSENT IS PROHIBITED & ANY INFRINGEMENT WILL BE SUBJECT TO LEGAL ACTION.

| REVISION | DATE       | DESCRIPTION           |
|----------|------------|-----------------------|
|          | 09/30/2016 | BID/PERMIT SUBMISSION |
|          | 07/20/2016 | PERMIT SUBMISSION     |

DESIGNED BY: \_\_\_\_\_ CHECKED BY: \_\_\_\_\_  
DRAWN BY: \_\_\_\_\_ APPROVED BY: \_\_\_\_\_



COUNTY OF ALBEMARLE  
DEPARTMENT OF  
FIRE AND RESCUE.

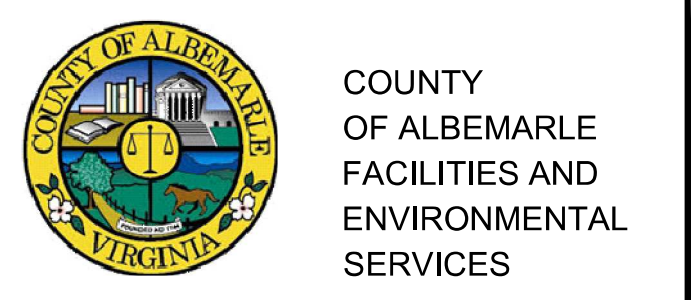

COUNTY OF ALBEMARLE  
FACILITIES AND  
ENVIRONMENTAL  
SERVICES

**RESCUE 8 STATION**  
ALBEMARLE COUNTY, VA

3045 BERKMAR DR.  
CHARLOTTEVILLE, VA  
ZHA PROJECT NUMBER: 15115.00



SHEET TITLE:  
**FRAMING SECTIONS**

SCALE:

SHEET NO: **S4.1**

ISSUE DATE:

