




1 ELEVATION @ TOILET SCALE: 3/8"=1'-0"  
 2 ELEVATION @ TOILET SCALE: 3/8"=1'-0"  
 3 ELEVATION @ TOILET SCALE: 3/8"=1'-0"  
 4 ELEVATION @ TOILET SCALE: 3/8"=1'-0"  
 5 ELEVATION @ GEAR LOCKER SCALE: 3/8"=1'-0"  
 6 ELEVATION @ GEAR LOCKER SCALE: 3/8"=1'-0"

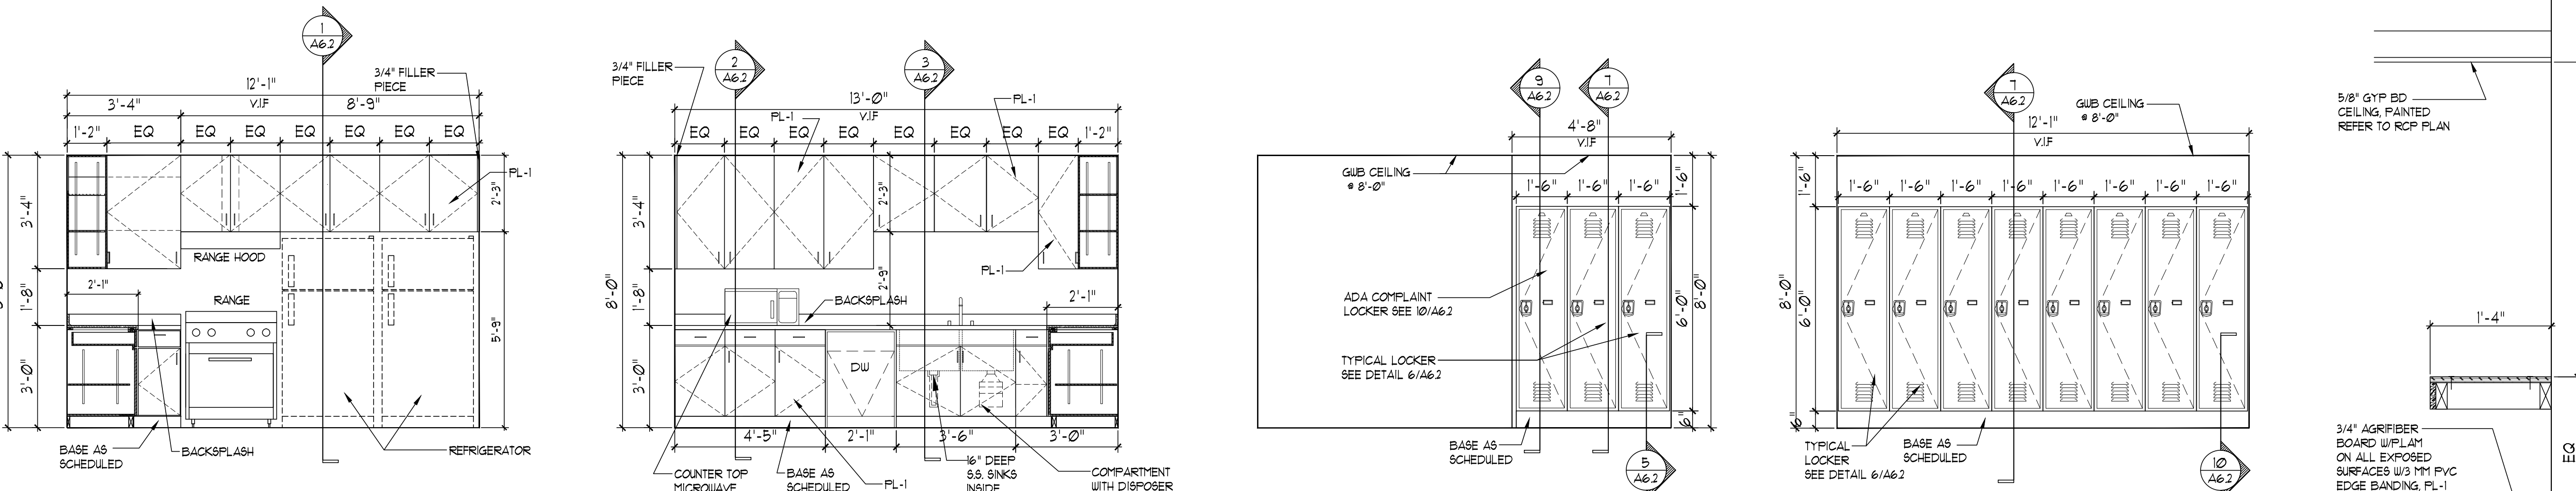

7 ELEVATION @ KITCHEN / DINNING SCALE: 3/8"=1'-0"  
 8 ELEVATION @ KITCHEN / DINNING SCALE: 3/8"=1'-0"  
 9 ELEVATION @ LOCKER ROOM SCALE: 3/8"=1'-0"  
 10 ELEVATION @ LOCKER ROOM SCALE: 3/8"=1'-0"  
 15 SECTION AT SHELVES SCALE: 1"=1'-0"

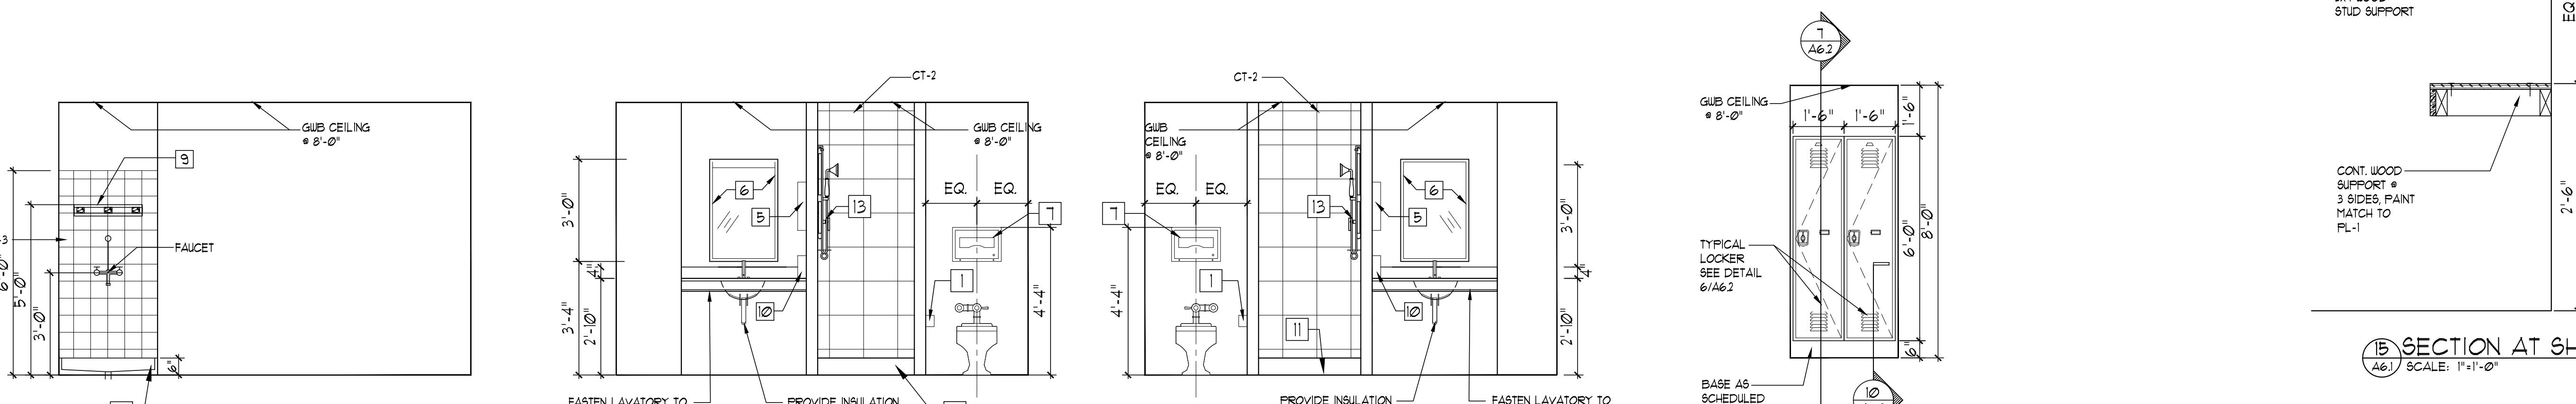

11 ELEVATION @ JANITOR SINK SCALE: 3/8"=1'-0"  
 12 ELEVATION @ TOILET SCALE: 3/8"=1'-0"  
 13 ELEVATION @ TOILET SCALE: 3/8"=1'-0"  
 14 ELEVATION @ LOCKERS SCALE: 3/8"=1'-0"

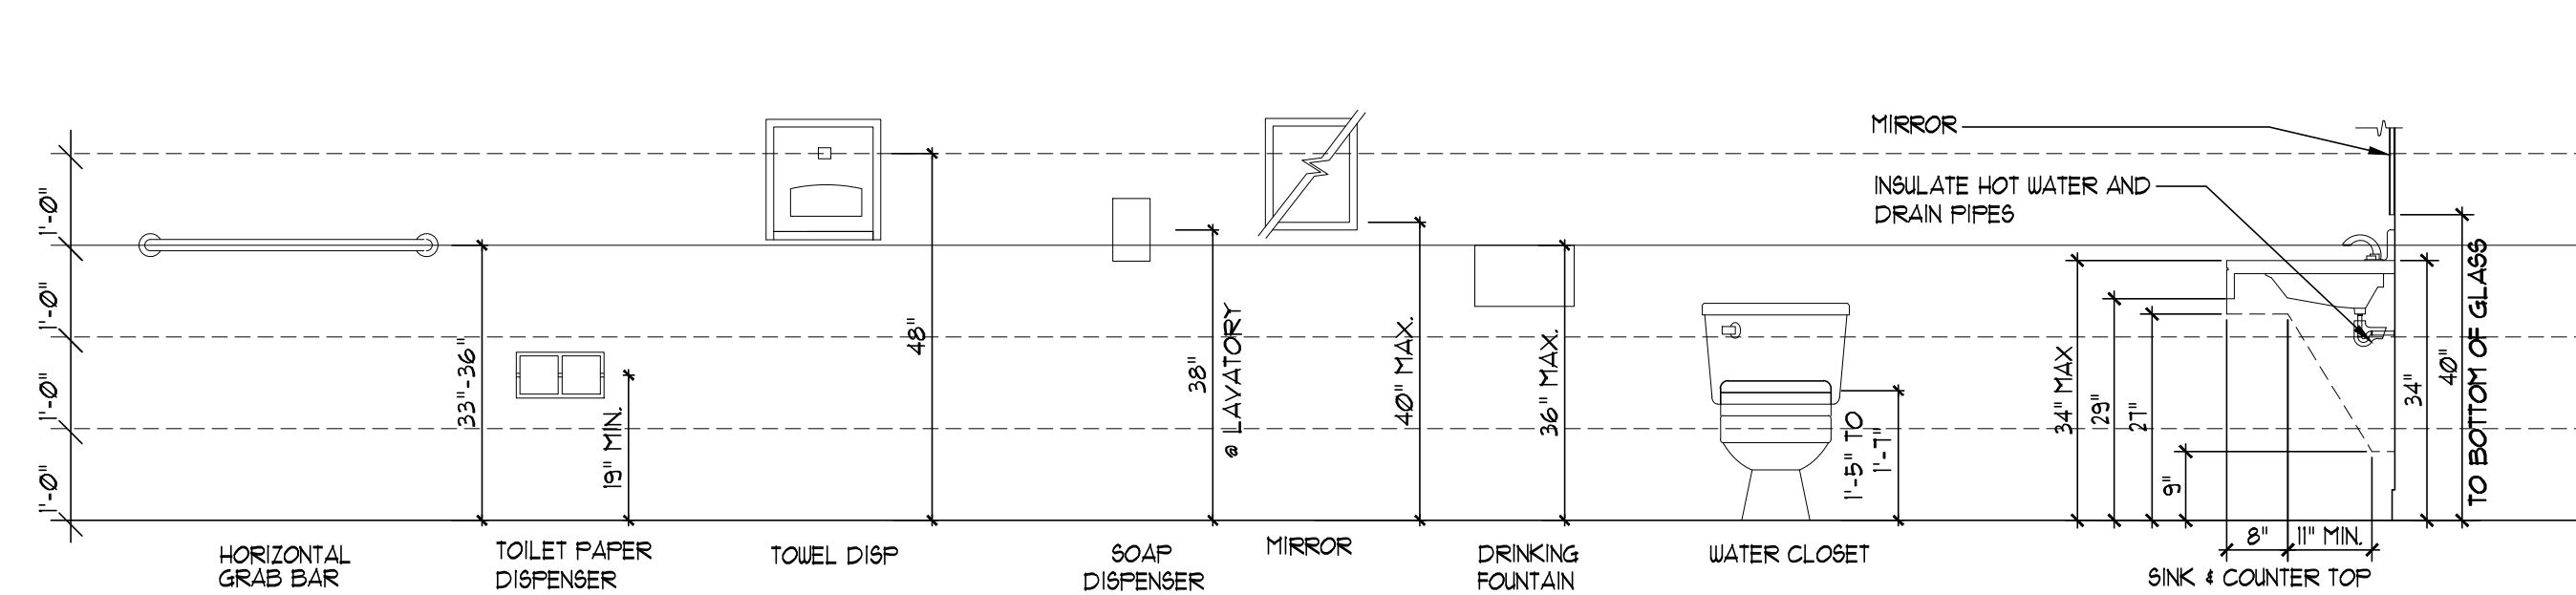

16 TYPICAL MOUNTING HEIGHT SCALE: 1/2"=1'-0"

ITEM	ACCESSORY	MANF. / MODEL OR APPROVED EQUAL	REMARKS
1	TOILET TISSUE HOLDER ( DUAL ROLL )	BRADLEY 5224	
2	GRAB BAR 36"	BRADLEY 812	MOUNT @ 34" AFF
3	GRAB BAR 42"	BRADLEY 812	MOUNT @ 34" AFF
4	MIRROR 24" x 36"	BRADLEY 180-2436	
5	PAPER TOWEL DISPENSER	BRADLEY 2442-10	
6	GRAB BAR 18"	BRADLEY 812	MOUNT @ 39" AFF VERTICALLY
7	SEAT COVER DISPENSER	BRADLEY 5841	
8	NOT USED		
9	MOP HOLDER	BRADLEY MODEL 9953	MOUNT @ 5'-0" AFF
10	SOAP DISPENSER ( LAVATORY MOUNTED )	BRADLEY 6336	
11	SHOWER PAN / TRAY FOR TOILET		
12	SHOWER PAN / TRAY FOR JANITOR SINK		
13	SHOWER		
14	NOT USED		
15	NOT USED		
16	NOT USED		

NOTE:  
 1. ALL ACCESSORIES TO BE SATIN FINISH STAINLESS STEEL  
 2. FINISH SCHEDULE REFER TO DUG ID1

CIVIL  
**TIMMONS GROUP, INC.**  
 919 2ND STREET S.E.  
 CHARLOTTESVILLE, VA 22902  
 PHONE: (434) 295-5624  
 FAX: (434) 295-8317

STRUCTURAL  
**EHLERT / BRYAN INC.**  
 1451 DOLLY MADISON BLVD. SUITE #220  
 McLEAN, VA 22101  
 PHONE: (703) 827 9552

MEP/ ELECT / PLUMBING  
**AJ ENGINEERS, INC.**  
 4304 EVERGREEN LANE, SUITE # 204  
 ANNANDALE, VA 22003  
 PHONE: (703) 914 1416


THIS DRAWING & THE DESIGN SHOWN THEREON ARE THE PROPERTY OF ZIVA & HURDLE ARCHITECTS. THE REPRODUCTION, COPYING, OR USE OF THIS DRAWING W/O THEIR SPECIFIC WRITTEN CONSENT IS PROHIBITED & ANY INFRINGEMENT WILL BE SUBJECT TO LEGAL ACTION.

REVISION	DATE	DESCRIPTION
09/30/2016		BID / PERMIT SET
06/03/2016		DESIGN DEVELOPMENT
05/06/2016		SCHEMATIC DESIGN

DESIGNED BY: \_\_\_\_\_ CHECKED BY: \_\_\_\_\_  
 DRAWN BY: \_\_\_\_\_ APPROVED BY: \_\_\_\_\_



**RESCUE 8 STATION**  
 ALBEMARLE COUNTY, VA  
 3045 BERKMAR DR.  
 CHARLOTTESVILLE, VA  
 ZHA PROJECT NUMBER: 15115.00

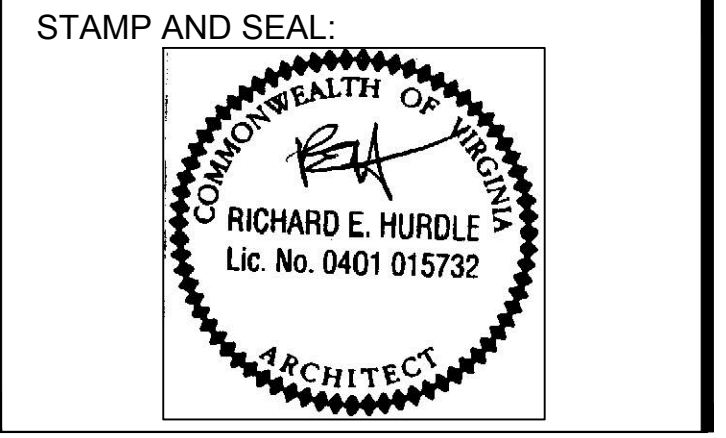

SHEET TITLE:  
 INTERIOR ELEVATIONS

SCALE:

SHEET NO: A6.1

ISSUE DATE:

