
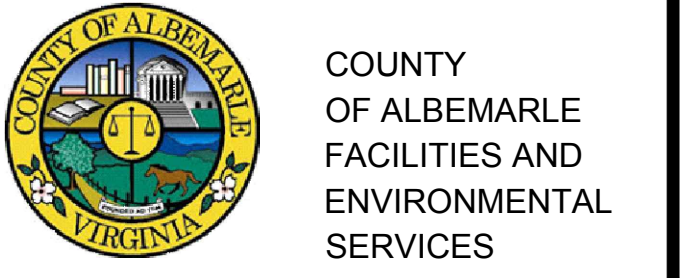


THIS DRAWING & THE DESIGN SHOWN THEREON ARE THE PROPERTY OF ZIVIC & HURDLE ARCHITECTS. THE REPRODUCTION, COPYING, OR USE OF THIS DRAWING W/O THEIR SPECIFIC WRITTEN CONSENT IS PROHIBITED & ANY INFRINGEMENT WILL BE SUBJECT TO LEGAL ACTION.

REVISION	DATE	DESCRIPTION
	09/30/2016	BID / PERMIT SET
	06/03/2016	DESIGN DEVELOPMENT
	05/06/2016	SCHEMATIC DESIGN

DESIGNED BY: _____ CHECKED BY: _____
DRAWN BY: _____ APPROVED BY: _____

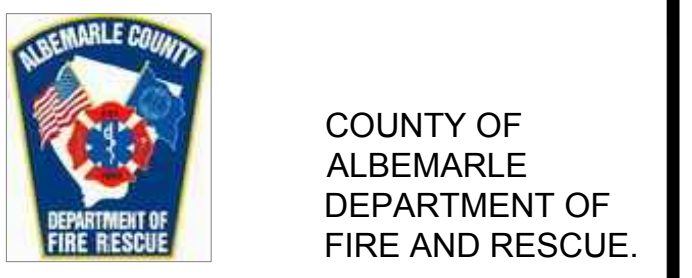

RESCUE 8 STATION
ALBEMARLE COUNTY, VA


3045 BERKMAR DR.
CHARLOTTESVILLE, VA
ZHA PROJECT NUMBER: 15115.00




SHEET TITLE:
1ST AND 2ND FLOOR FURNITURE AND EQUIPMENT PLANS & SCHEDULES

SCALE:
SHEET NO: 1D.2

ISSUE DATE:

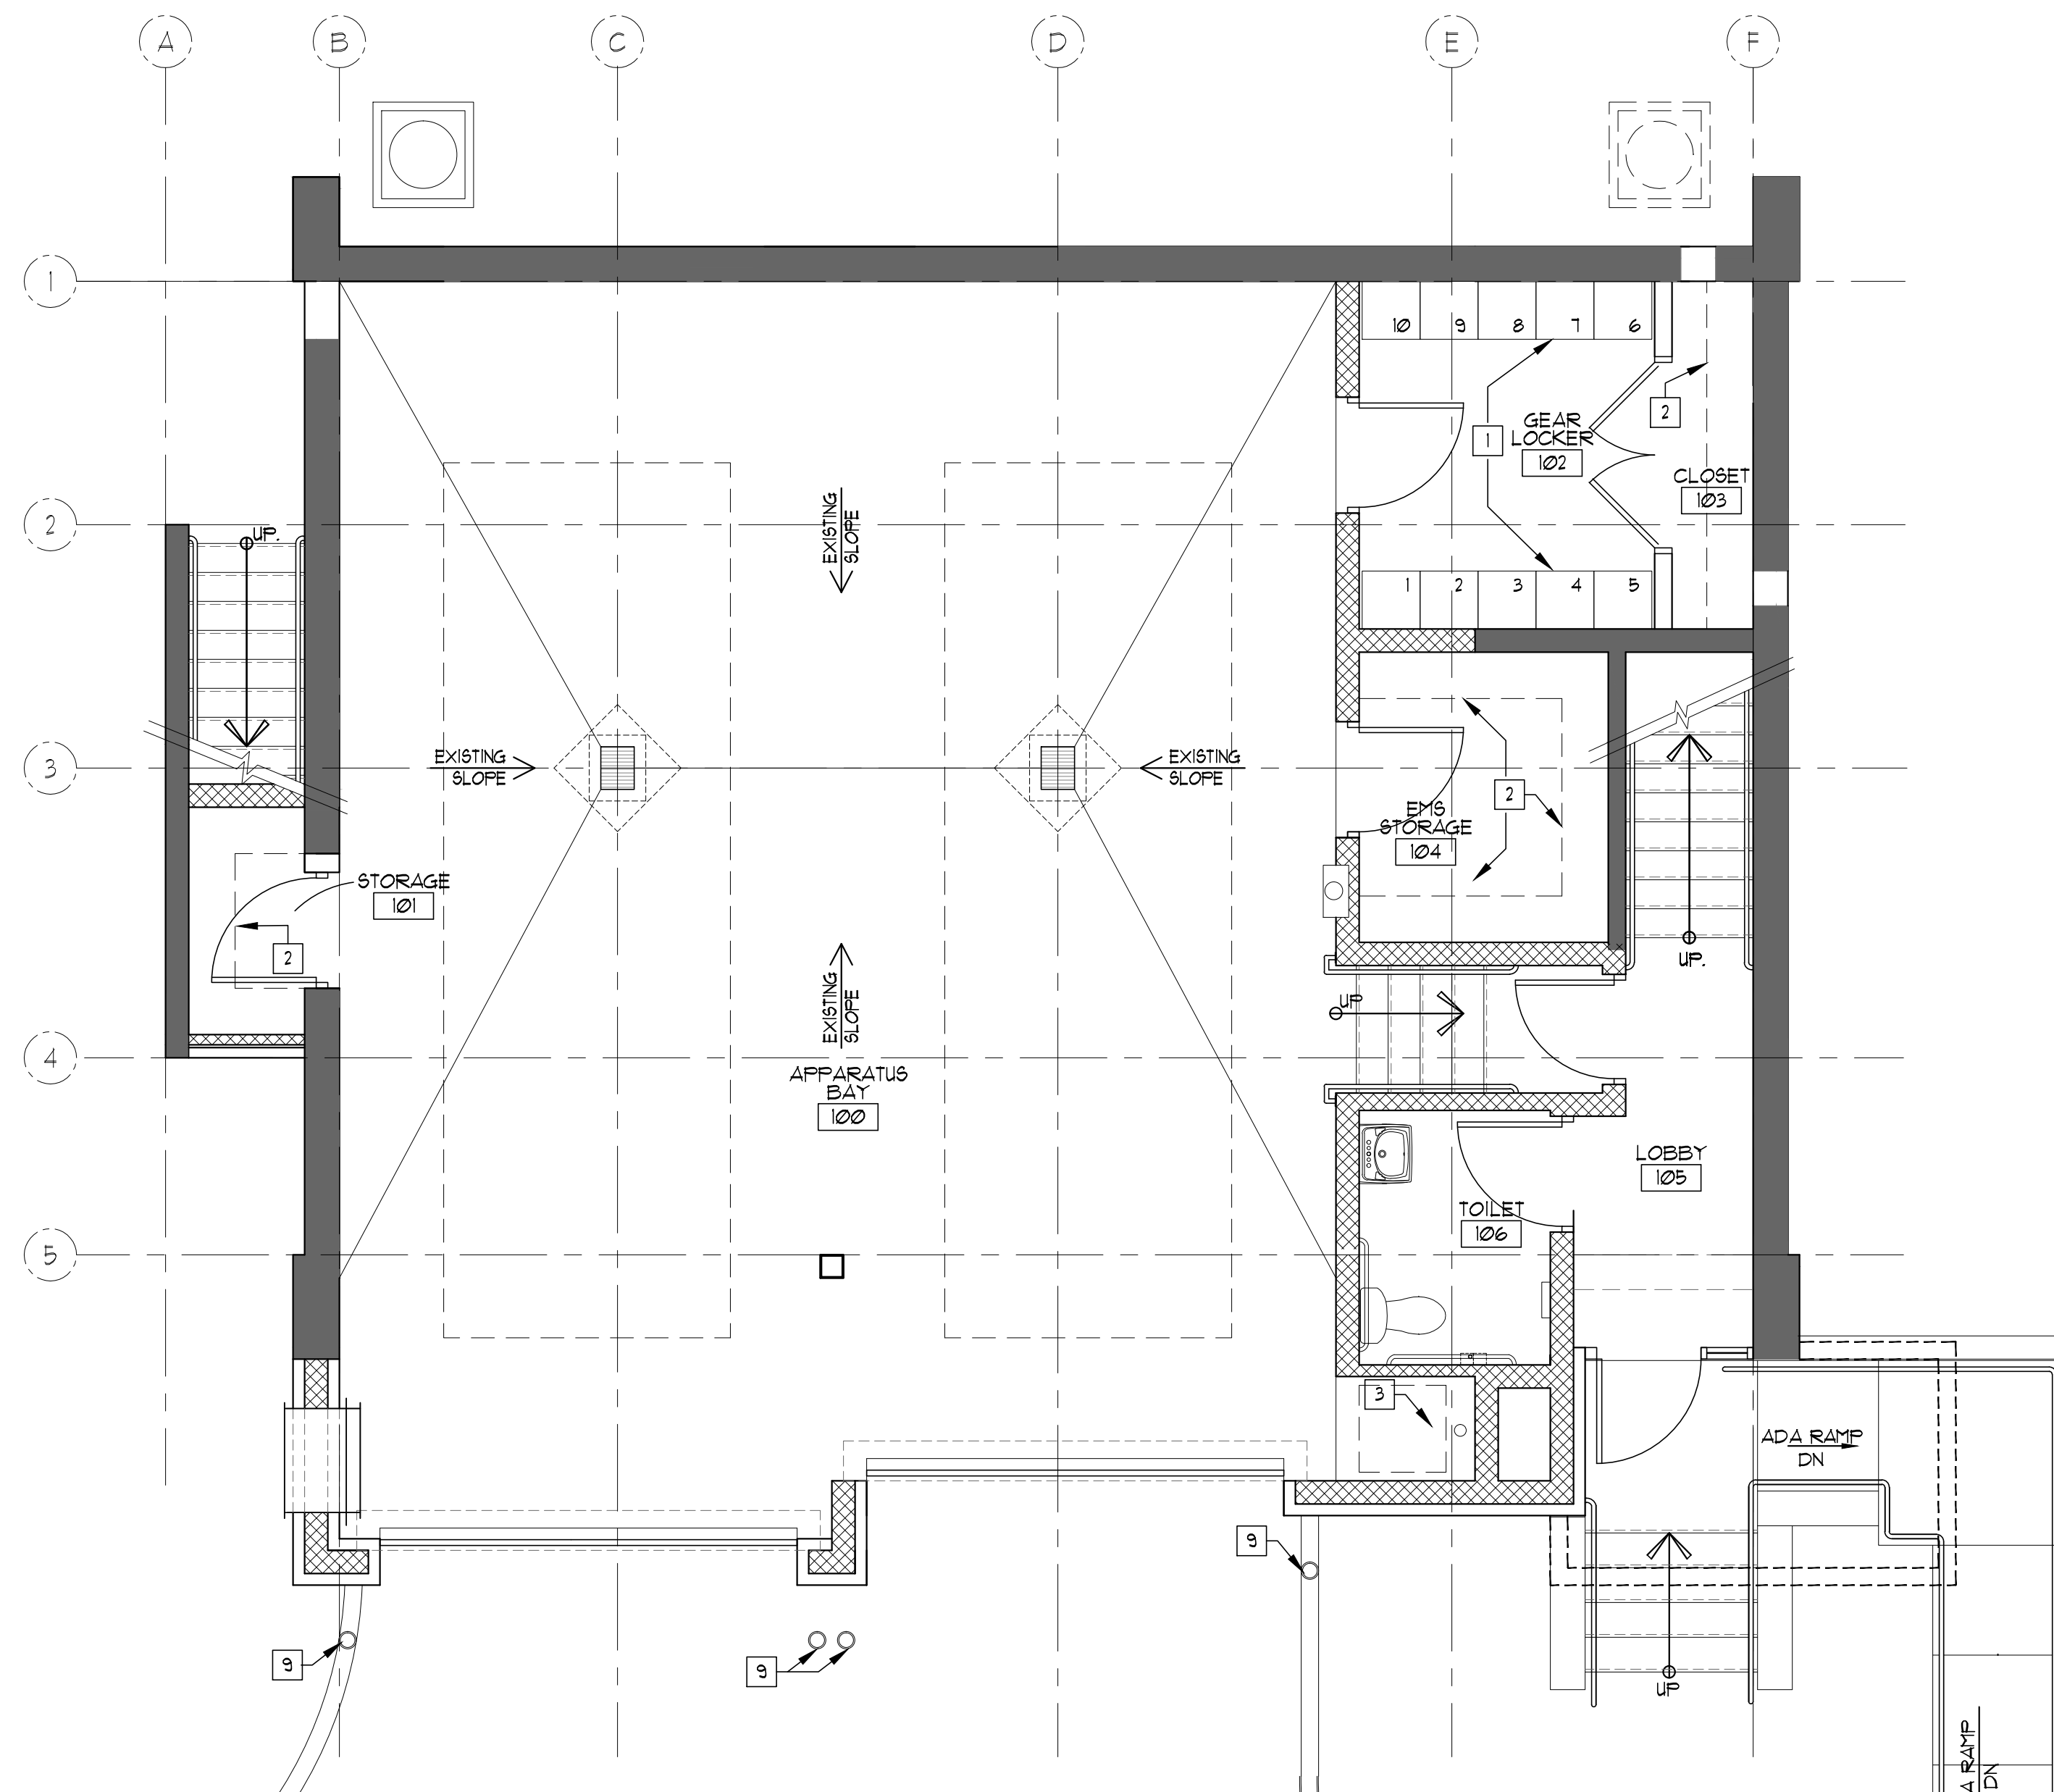

1 1st FLOOR FURNITURE AND EQUIPMENT PLAN
ID.2 SCALE: 1/4"=1'-0"

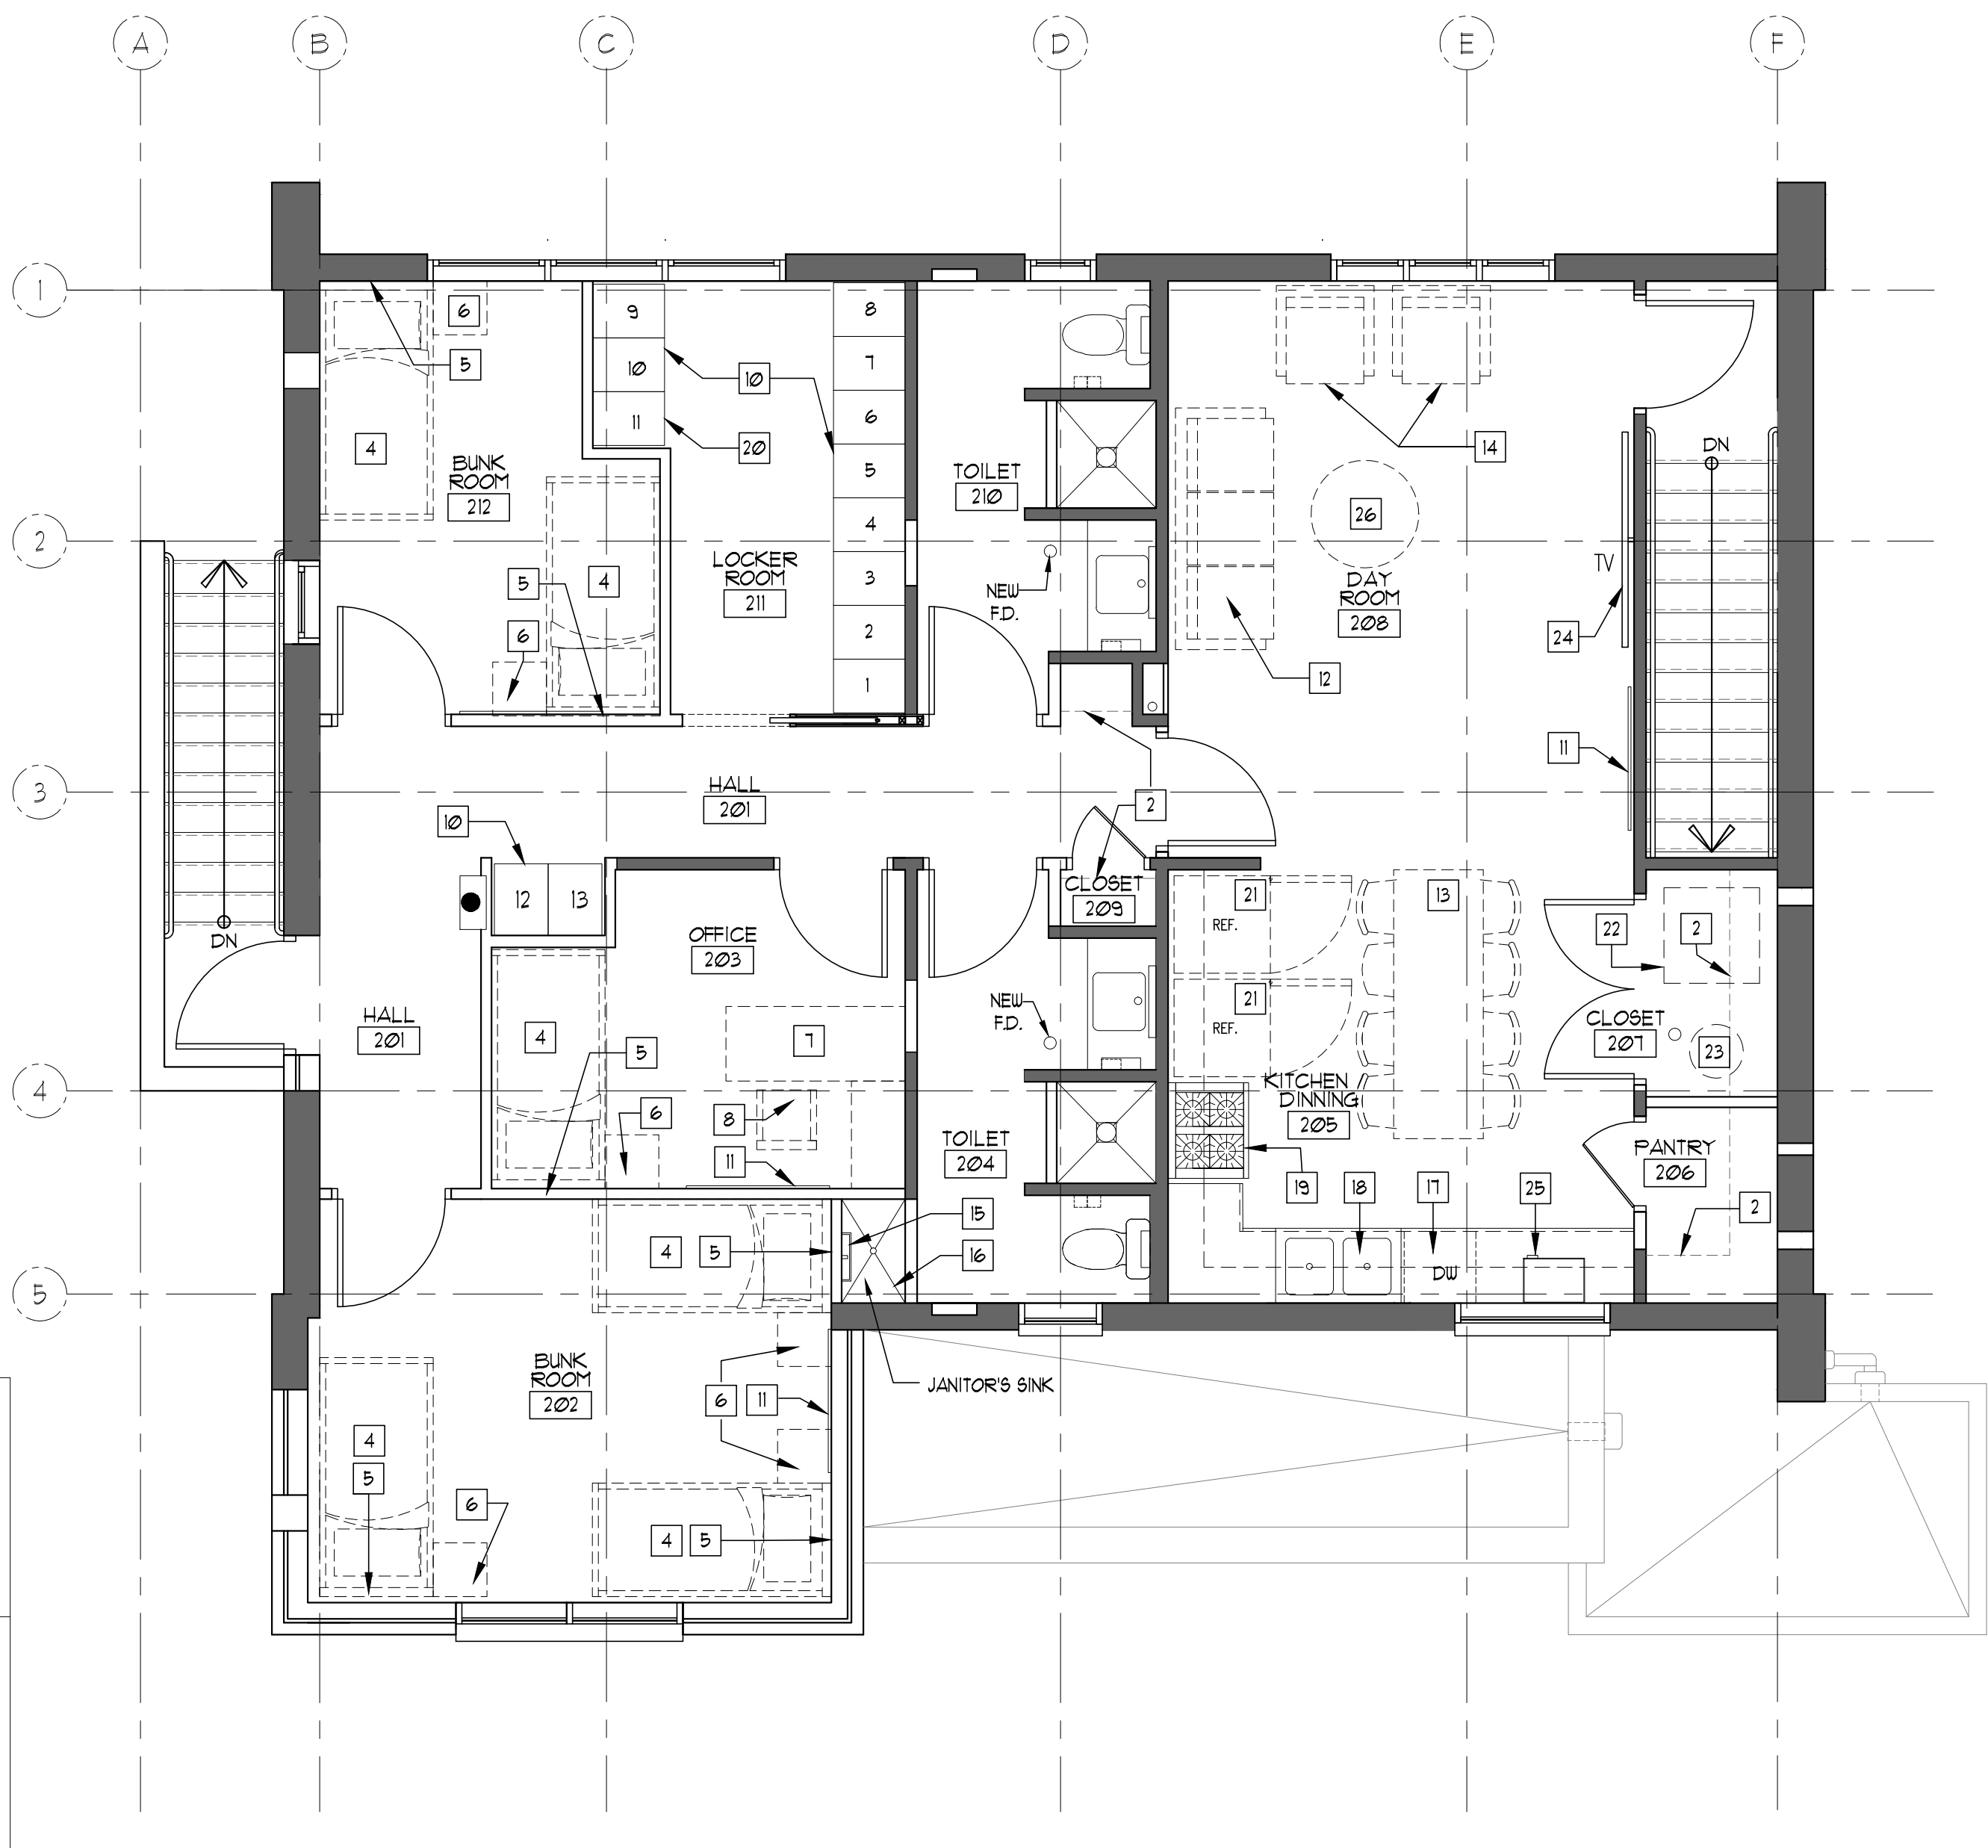

2 2nd FLOOR FURNITURE AND EQUIPMENT PLAN
ID.2 SCALE: 1/4"=1'-0"

GENERAL NOTES:
1. G.C. TO PROVIDE WINDOW SHADES AT ALL WINDOWS AND INSTALLED AT ROOM SIDE, SEE SPECS
2. ALL ITEMS NOT NOTED AS "N.I.C." IS INCLUDED IN G.C. SCOPE OF WORK.

FURNITURE & EQUIPMENT SCHEDULE			FURNITURE & EQUIPMENT SCHEDULE		
1	READY GEAR LOCKER	SEE DETAIL 6/A6.2	14	SOFA T YPE "B"	N.I.C.
2	SHELVES	SEE DETAIL 15/A6.1	15	MOP HOLDER	-
3	ICE MACHINE	-	16	MOP SINK	SEE DETAIL 8/A6.1
4	BED & FRAME	N.I.C.	17	DISHWASHER	-
5	HEADBOARD	-	18	S.S. COMPARTMENT SINK	-
6	NIGHTSTAND	-	19	4 BURNER-RANGE TYPICAL	-
7	DESK	N.I.C.	20	ONE ADA COMPLIANT LOCKER	-
8	CHAIR	N.I.C.	21	REFRIGERATOR / FREEZER	-
9	BOLLARD	SEE DETAIL 2/A6.1	22	STACKED WASHER / DRYER	-
10	LOCKER	SEE DETAIL 7, 8, 9, 10 / A6.2	23	WATER HEATER	-
11	TACK BOARD (4x2)	-	24	T.V. BRACKET	-
12	SOFA T YPE "A"	N.I.C.	25	COUNTER TOP MICROWAVE	N.I.C.
13	DINING TABLE & CHAIR	N.I.C.	26	COFFEE TABLE	N.I.C.

