

CIVIL  
**TIMMONS GROUP, INC.**  
 919 2ND STREET S.E.  
 CHARLOTTESVILLE, VA 22902  
 PHONE: (434) 295-5624  
 FAX: (434) 295-8317

STRUCTURAL  
**EHLERT / BRYAN INC.**  
 1451 DOLLY MADISON BLVD. SUITE #220  
 McLEAN, VA 22101  
 PHONE: (703) 827 9552

MEP/ ELECT/ PLUMBING  
**AJ ENGINEERS, INC.**  
 4304 EVERGREEN LANE, SUITE # 204  
 ANNANDALE, VA 22003  
 PHONE: (703) 914 1416


THIS DRAWING & THE DESIGN SHOWN THEREON ARE THE PROPERTY OF ZIVIC & HURDLE ARCHITECTS. THE REPRODUCTION, COPYING, OR USE OF THIS DRAWING W/O THEIR SPECIFIC WRITTEN CONSENT IS PROHIBITED & ANY INFRINGEMENT WILL BE SUBJECT TO LEGAL ACTION.

REVISION	DATE	DESCRIPTION
	09/30/2016	BID / PERMIT SET
	06/03/2016	DESIGN DEVELOPMENT
	05/06/2016	SCHEMATIC DESIGN

DESIGNED BY: \_\_\_\_\_ CHECKED BY: \_\_\_\_\_  
 DRAWN BY: \_\_\_\_\_ APPROVED BY: \_\_\_\_\_



**RESCUE 8 STATION**  
 ALBEMARLE COUNTY, VA  
 3045 BERKMAR DR.  
 CHARLOTTESVILLE, VA  
 ZHA PROJECT NUMBER: 15115.00

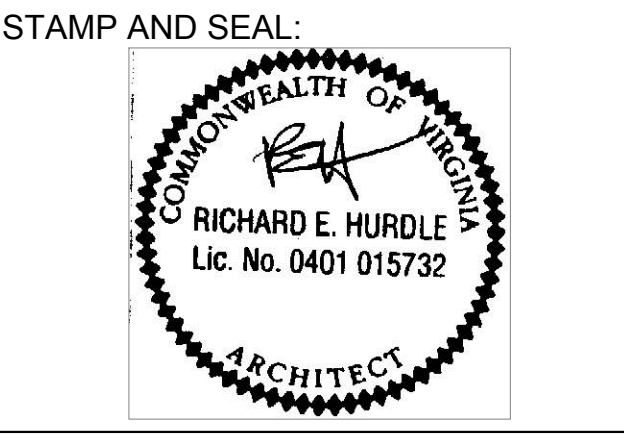


SHEET TITLE:  
 1ST AND 2ND FLOOR WALL FINISH PLANS

SCALE:  
 \_\_\_\_\_

SHEET NO: **1D.3**

ISSUE DATE:  
 \_\_\_\_\_

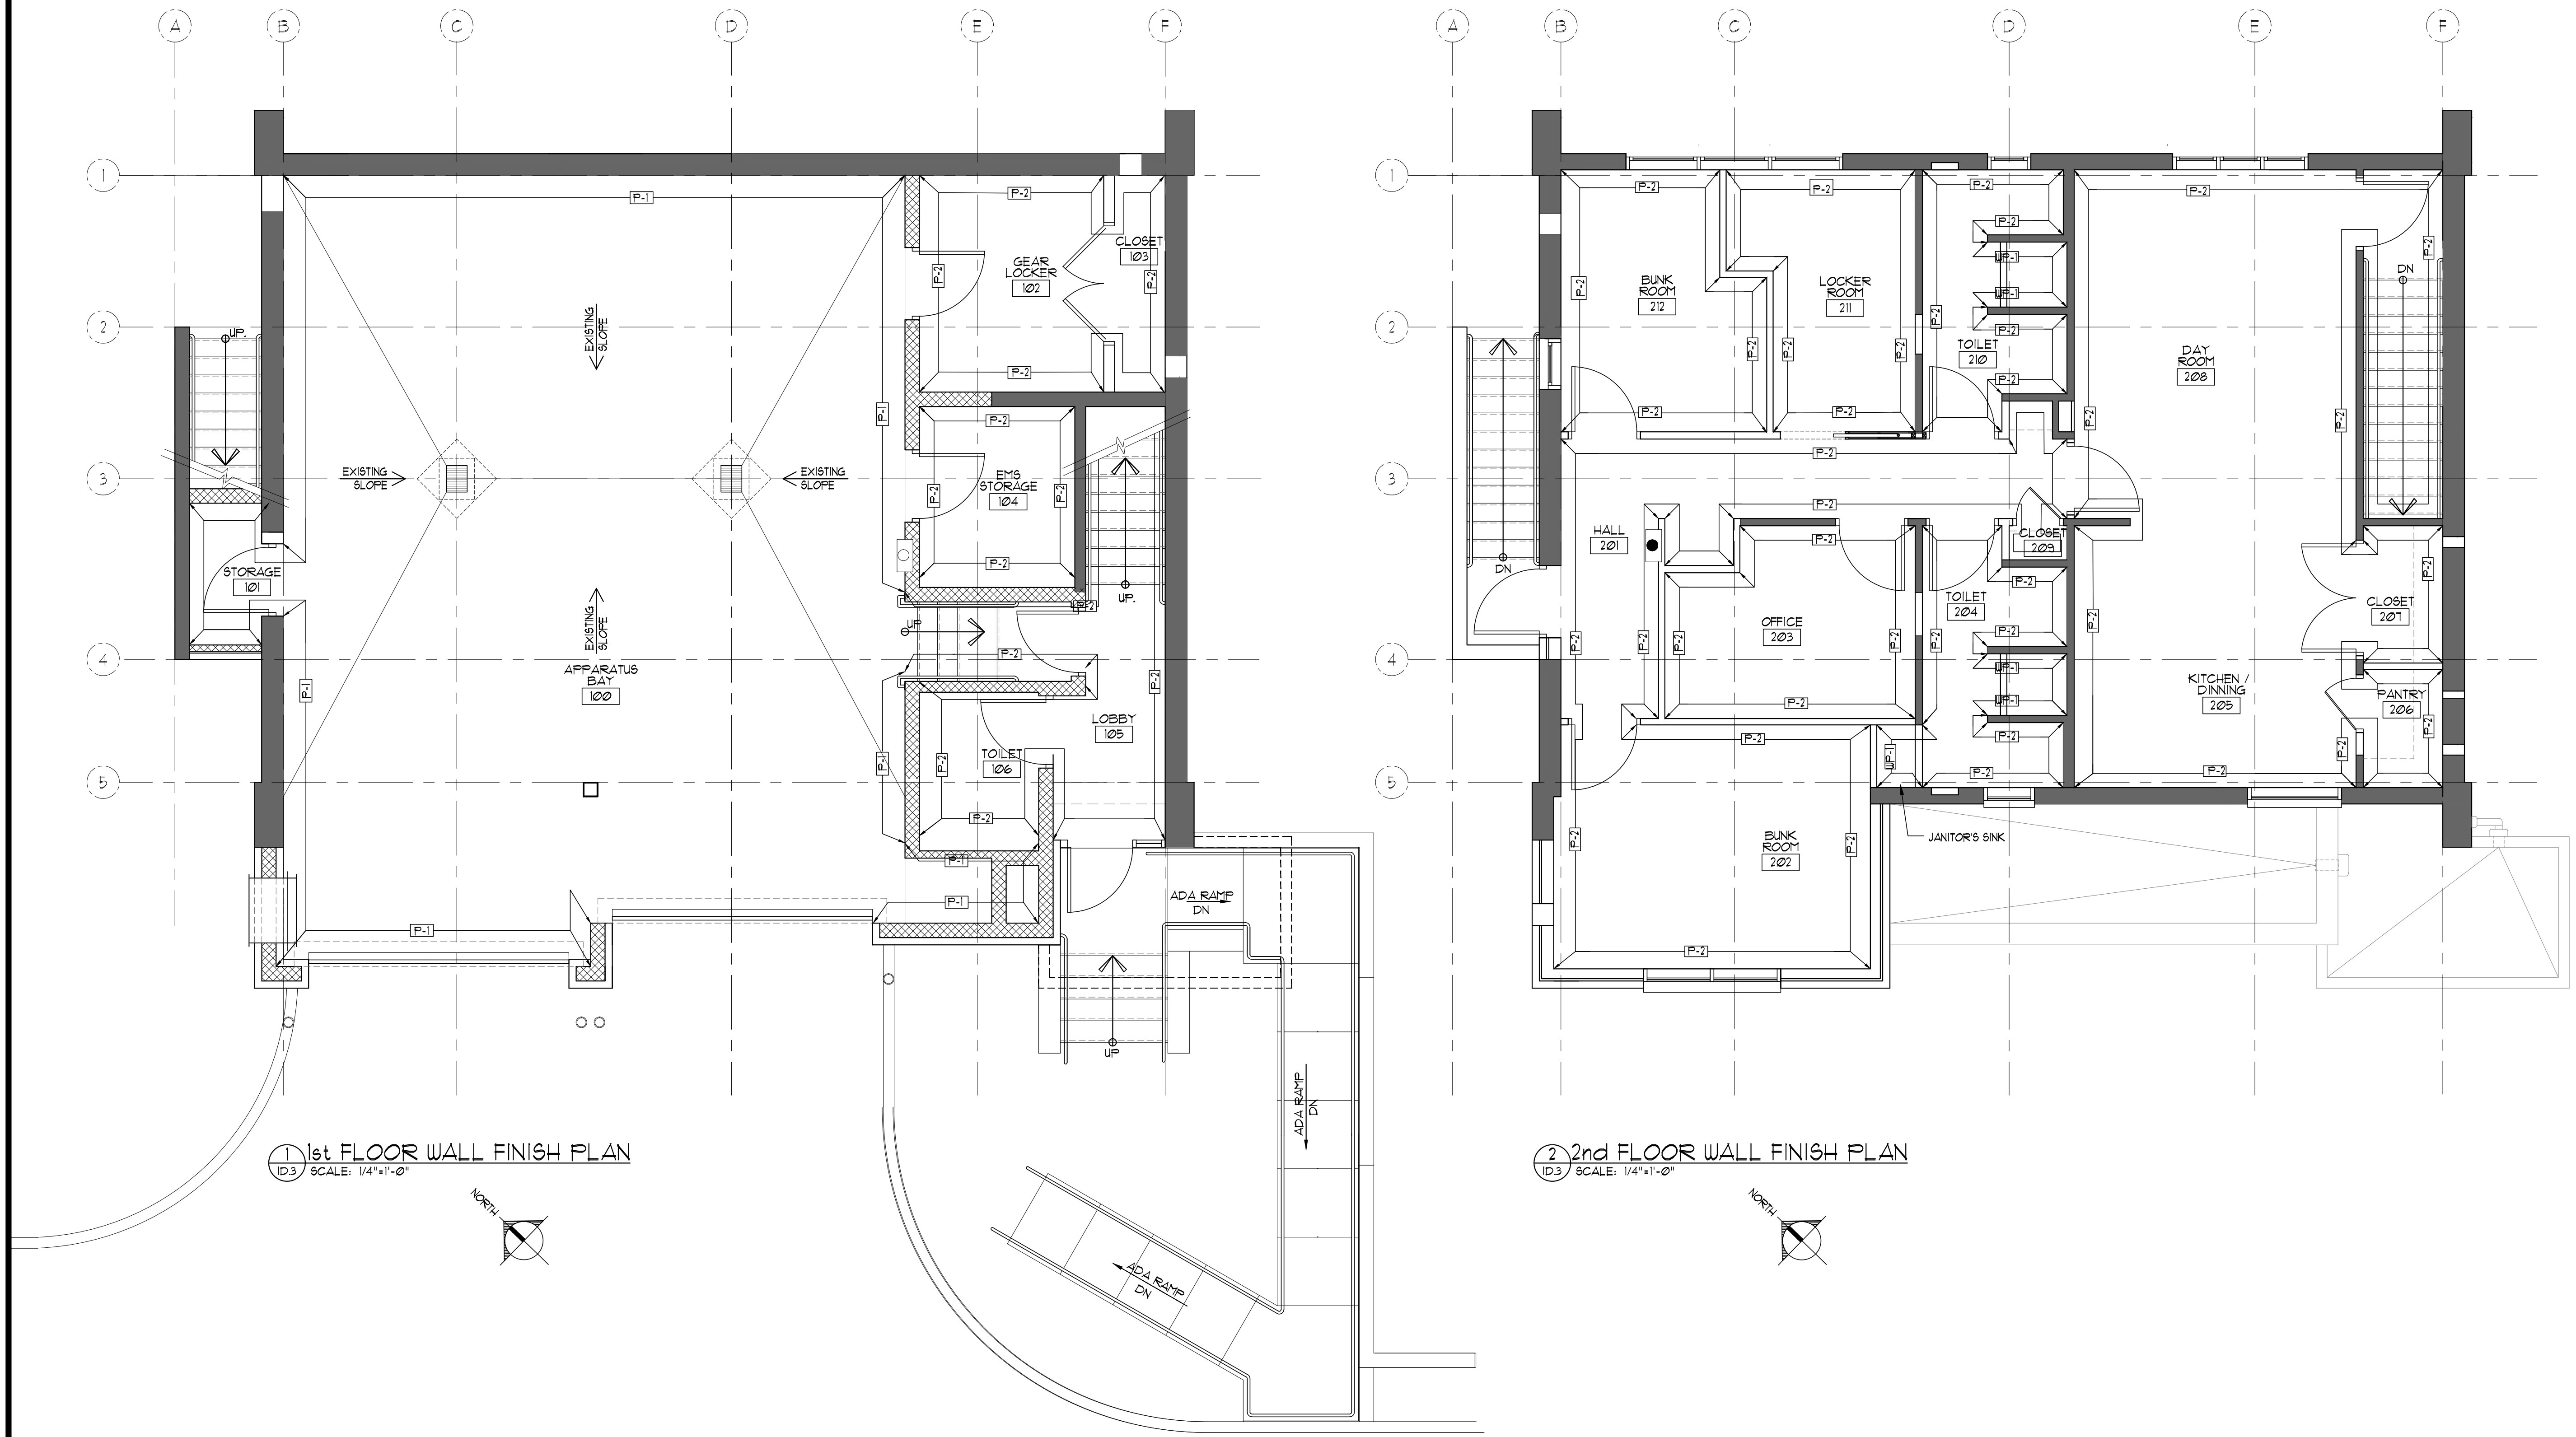

1 1st FLOOR WALL FINISH PLAN  
 1D.3 SCALE: 1/4"=1'-0"

2 2nd FLOOR WALL FINISH PLAN  
 1D.3 SCALE: 1/4"=1'-0"

GENERAL NOTES:

- FOR WALL FINISHES REFER TO DRAWING 1D.1

LEGEND

P-1	PAINT. REFER TO DWG 1D.1 FOR SCHEDULE
CT-1	WALL TILES. REFER TO DWG 1D.1 FOR SCHEDULE
CT-2	WALL TILES. REFER TO DWG 1D.1 FOR SCHEDULE

